

Bridgewater Plan



Bridgewater Plan

Water Color

Bridgewater Plan
Perspective 1




1

Sketch 1

SCALE: 1:156.86


Bridgewater Plan
Basement Floor Plan

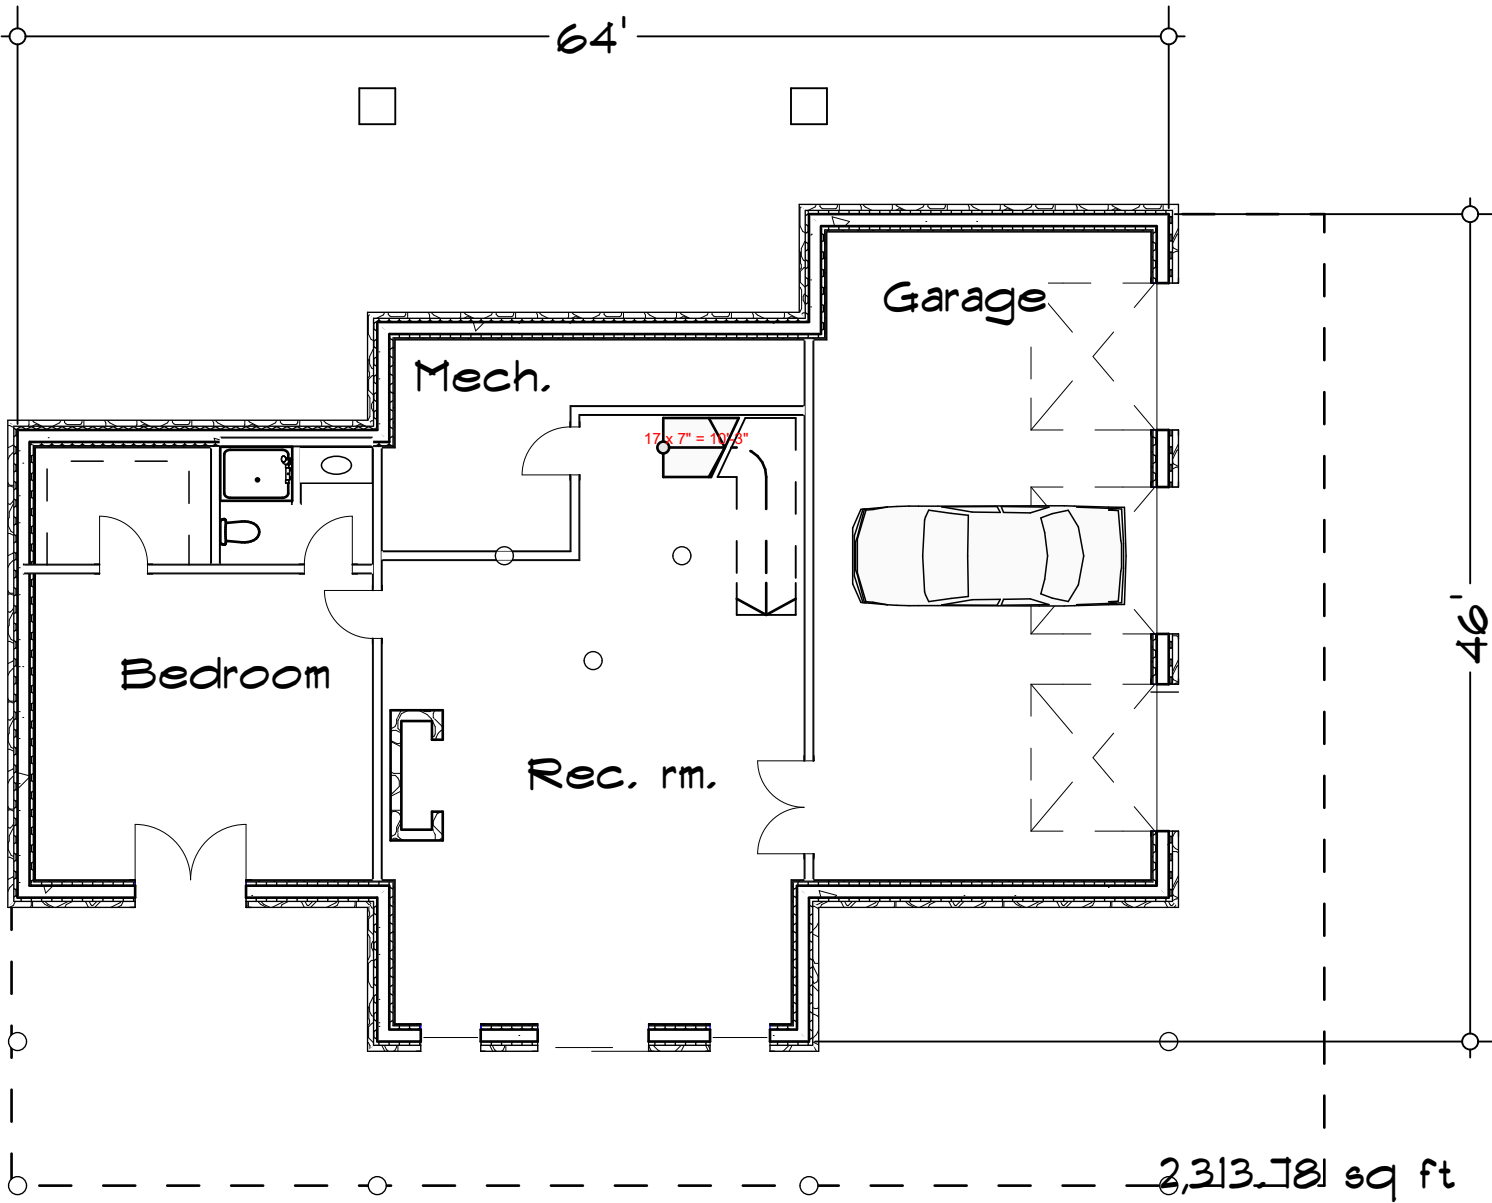

Basement Plan

SCALE: 3/32" = 1'-0"

3/32" = 1'-0"

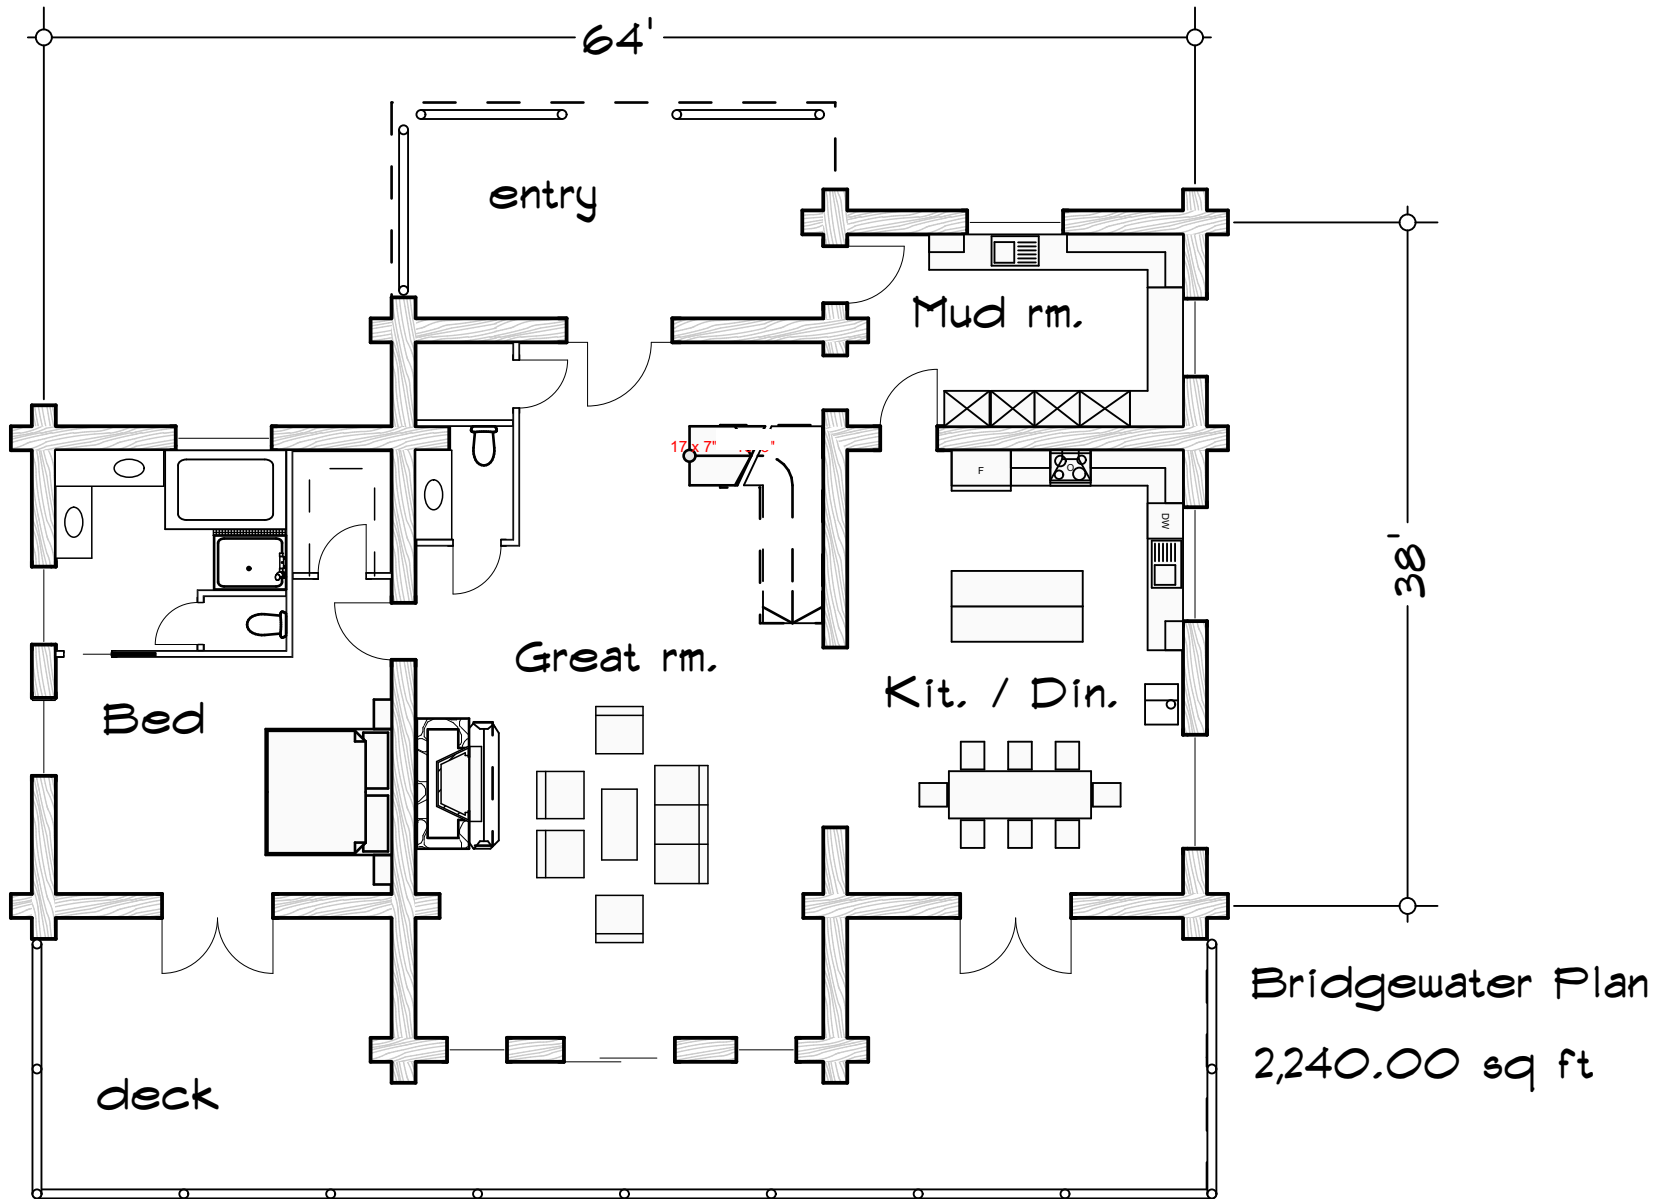


1

Main Floor Plan

SCALE: 3/32" = 1'-0"

Bridgewater Plan
Upper Floor Plan

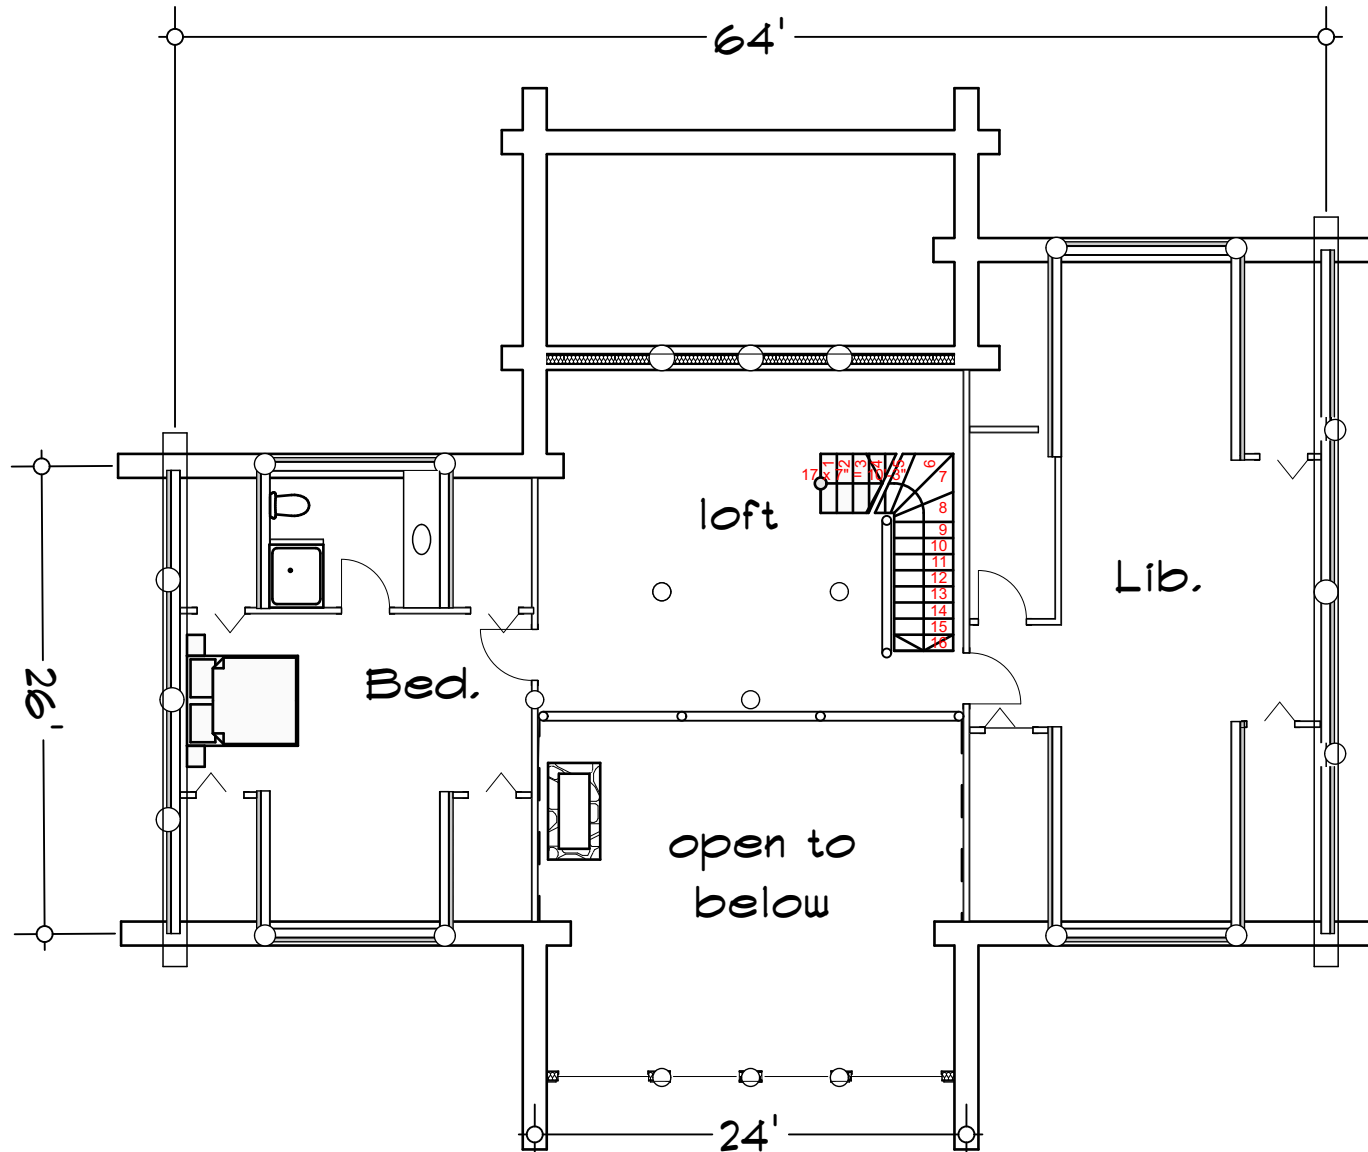


Bridgewater Plan
1,759.51 sq ft

1 Upper Floor Plan
SCALE: 3/32" = 1'-0"

3/32" = 1'-0"

Bridgewater Plan
Elevations

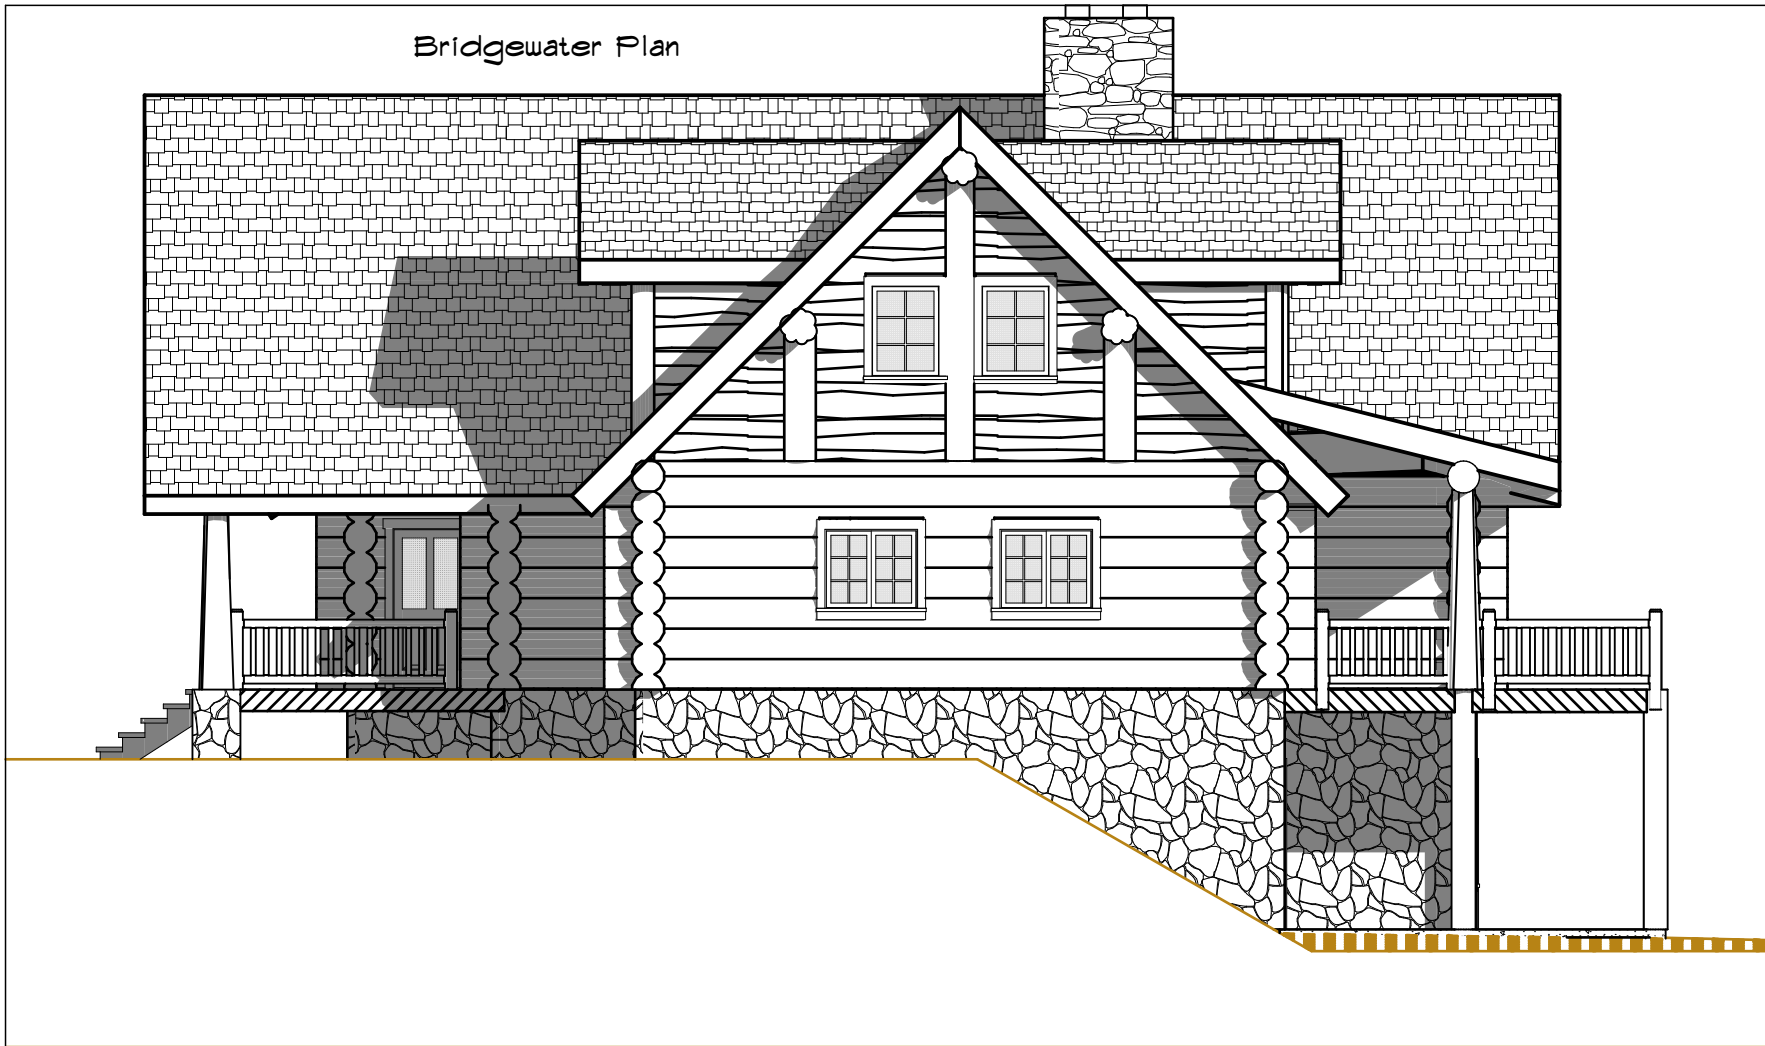

1

North


SCALE: 1/8" = 1'-0"

1/8" = 1'-0"

6

Bridgewater Plan
 Elevations

Bridgewater Plan

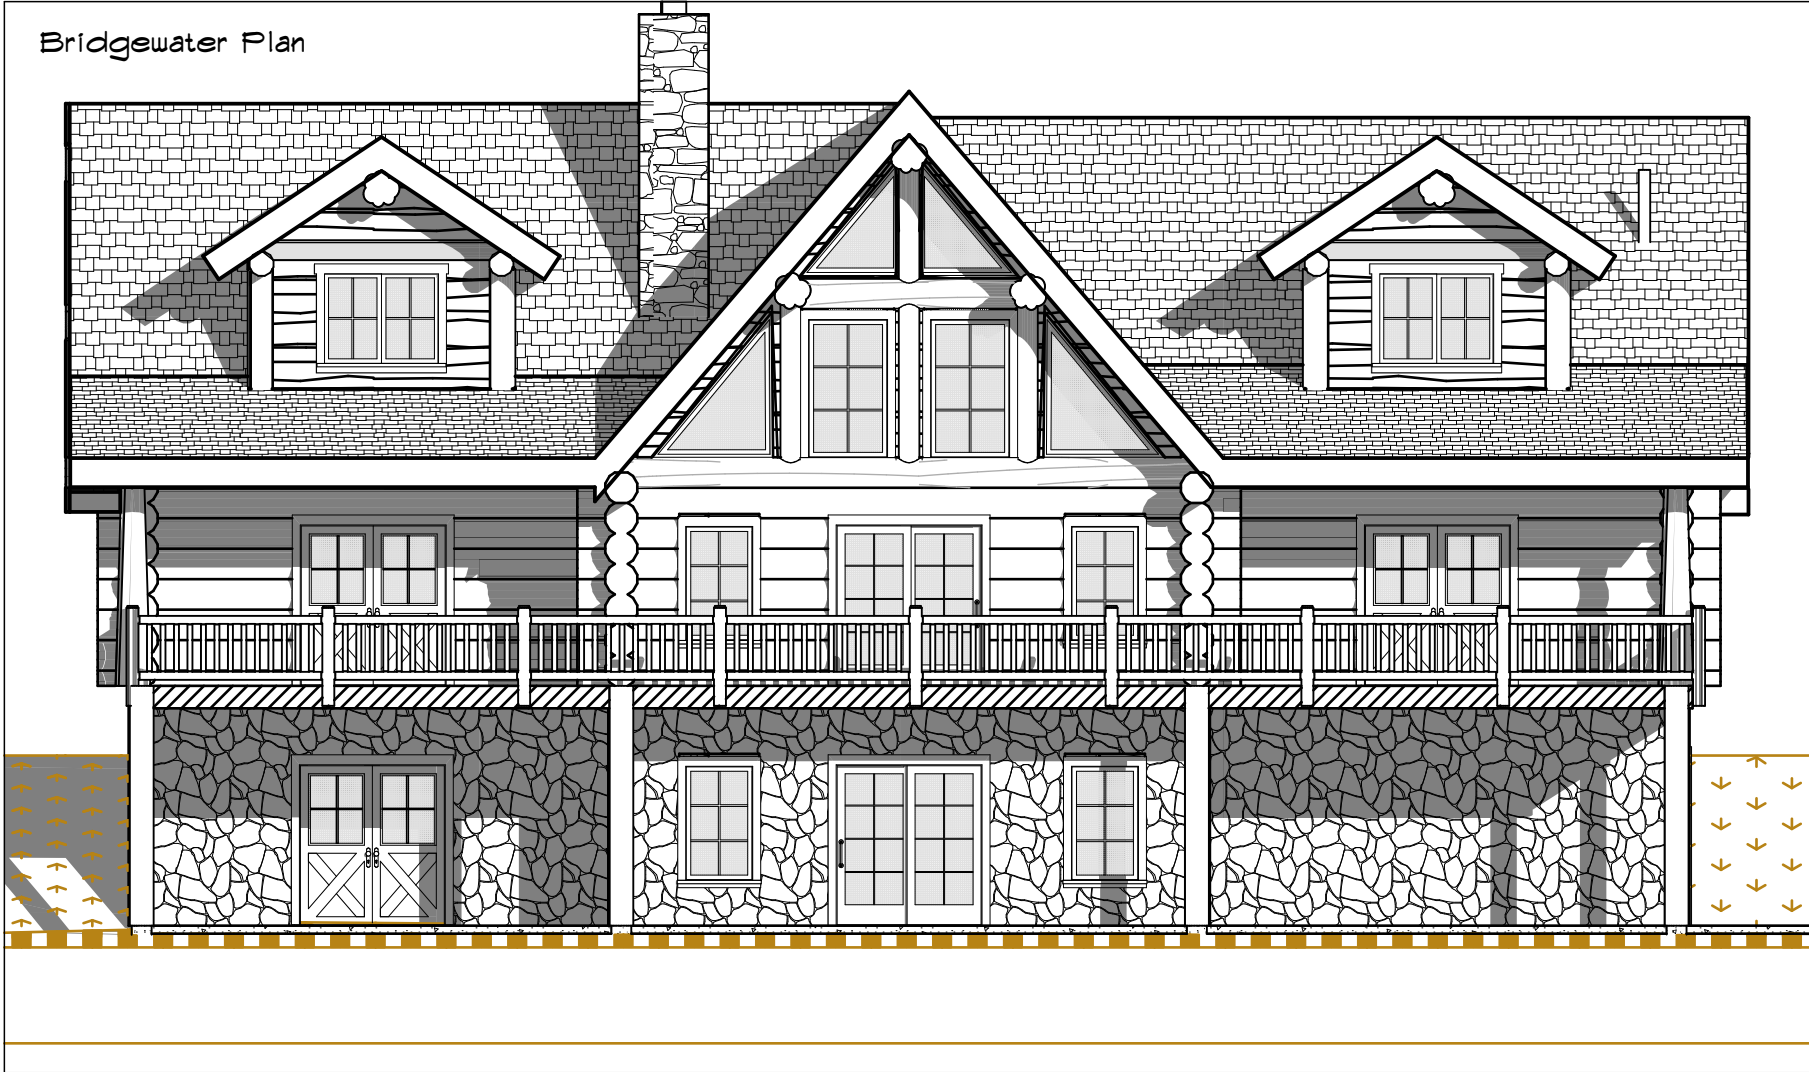


1

West

SCALE: 1/8" = 1'-0"

1/8" = 1'-0"

Bridgewater Plan

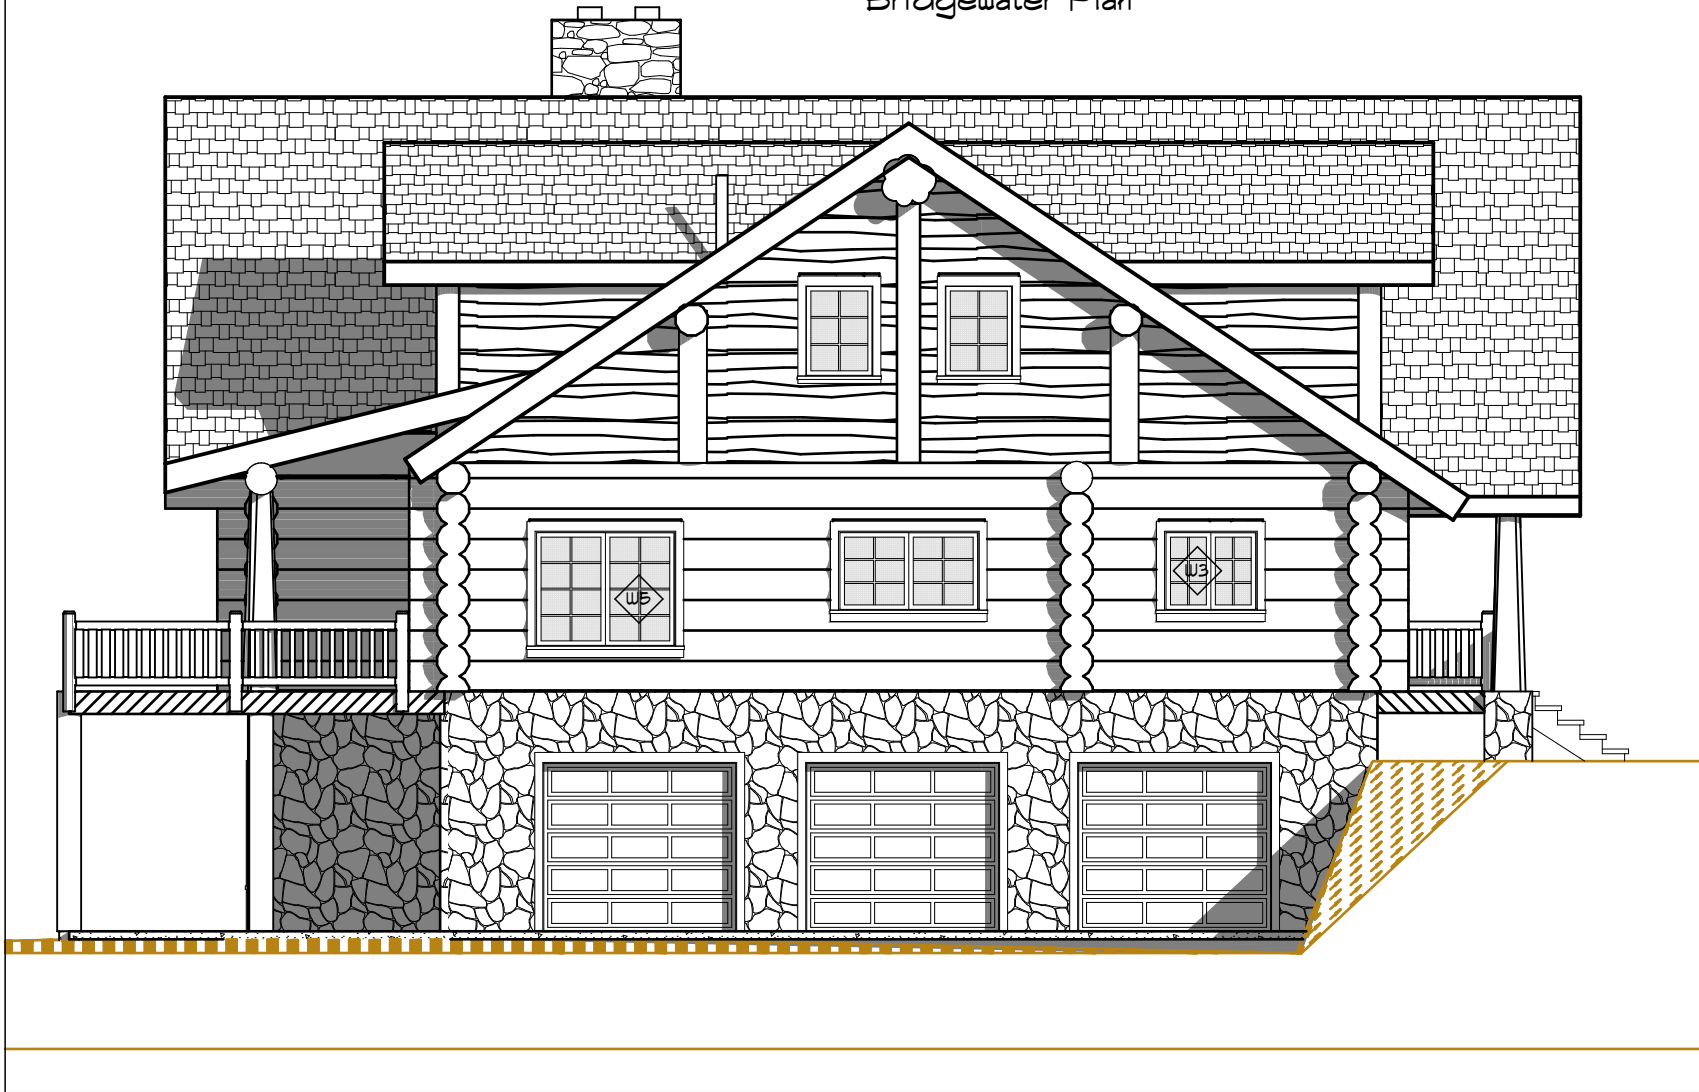

Bridgewater Plan Elevations

1

South

SCALE: 1/8" = 1'-0"

1/8" = 1'-0"

8

**Bridgewater Plan
Elevations**

Bridgewater Plan



1

East

SCALE: 1/8" = 1'-0"

1/8" = 1'-0"