

10/3/2013

Prelim 8.5 x 11"

Lake Country Log Homes Pitkin

Sketch

1:159.02

9



1

Sketch 1

SCALE: 1:159.02


10/3/2013

Prelim 8.5 x 11"

Lake Country Log Homes Pitkin
Main Floor Plan

1/8" = 1'-0"

10

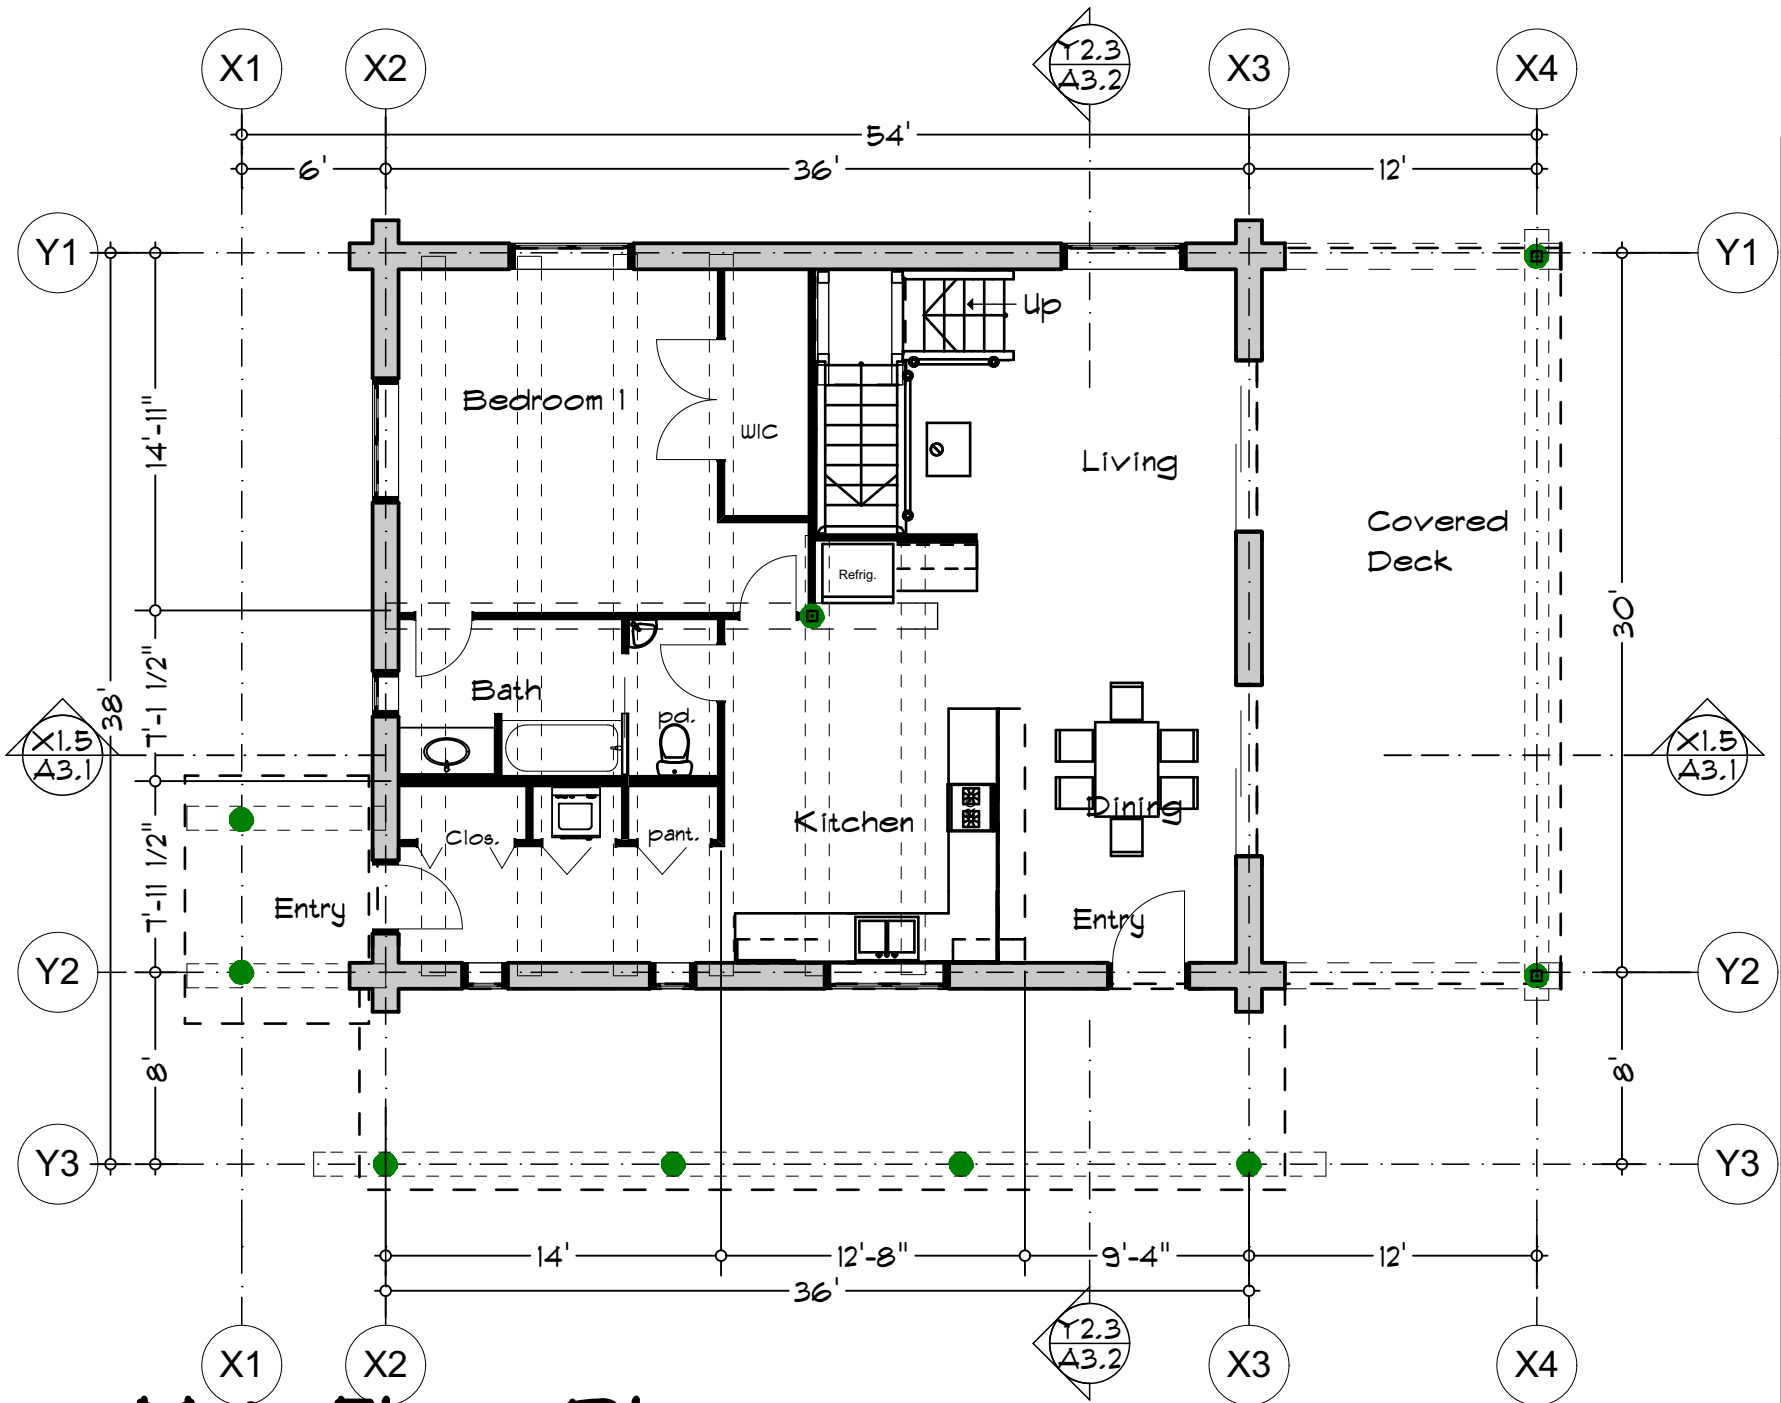

1 Main Floor Plan

SCALE: 1/8" = 1'-0"



10/3/2013

Prelim 8.5 x 11"

Lake Country Log Homes Pitkin
Upper Floor Plan

1/8" = 1'-0"

11

 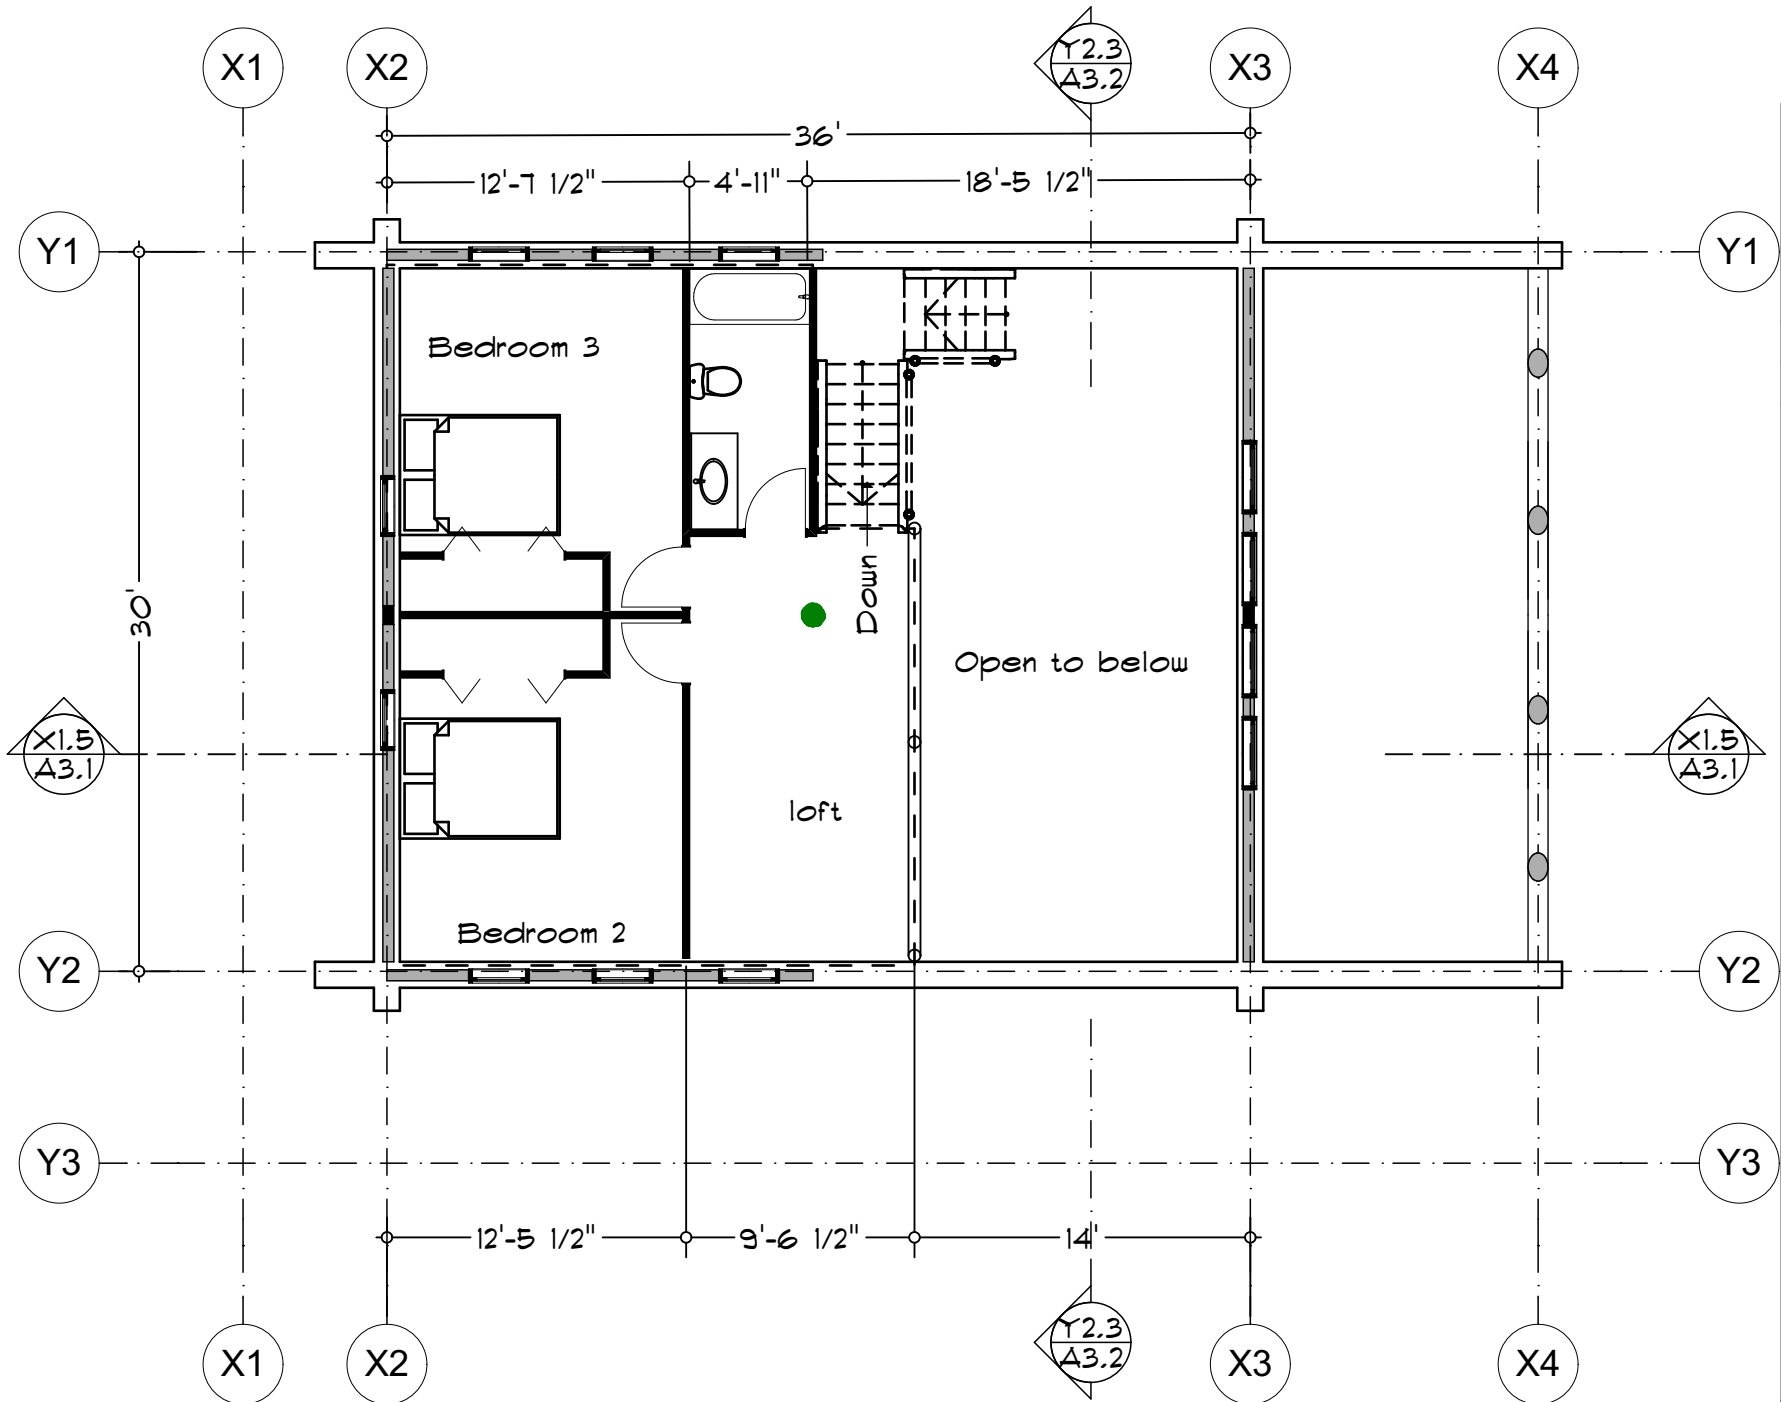

Upper Prelim

SCALE: 1/8" = 1'-0"


10/3/2013

Prelim 8.5 x 11"

Lake Country Log Homes Pitkin
South Elevation

1/8" = 1'-0"

12

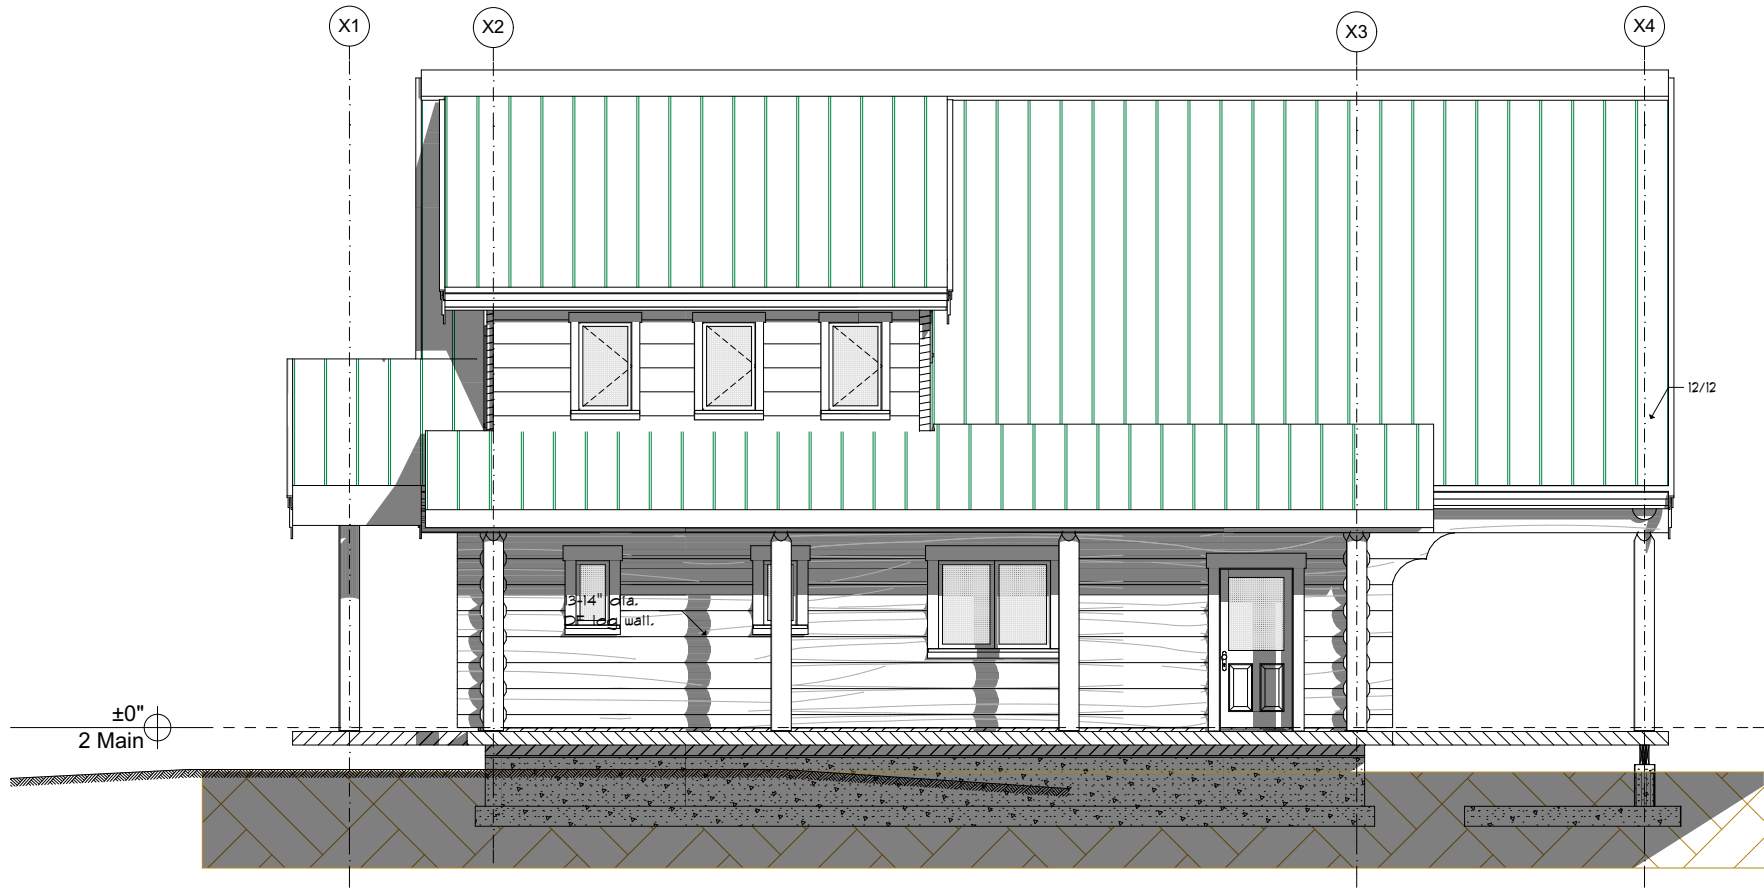

S



South Elevaton

SCALE: 1/8" = 1'-0"

10/3/2013

Prelim 8.5 x 11"

Lake Country Log Homes Pitkin
East Elevation

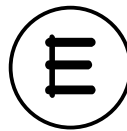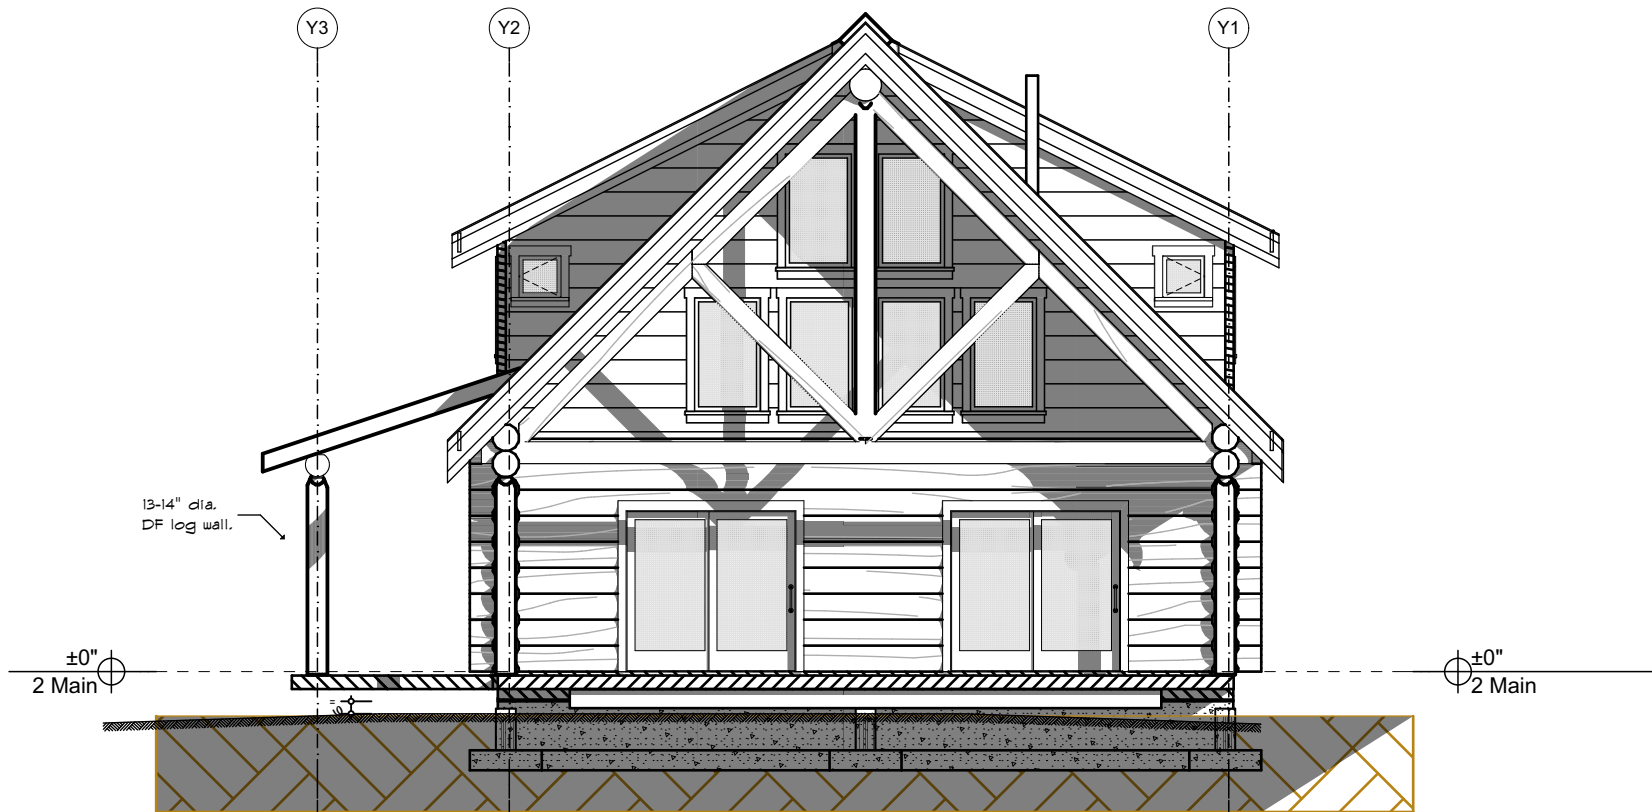

East Elevation

SCALE: 1/8" = 1'-0"

1/8" = 1'-0"

13


10/3/2013

Prelim 8.5 x 11"

Lake Country Log Homes Pitkin
West & Elevation (1)

1/8" = 1'-0"

14

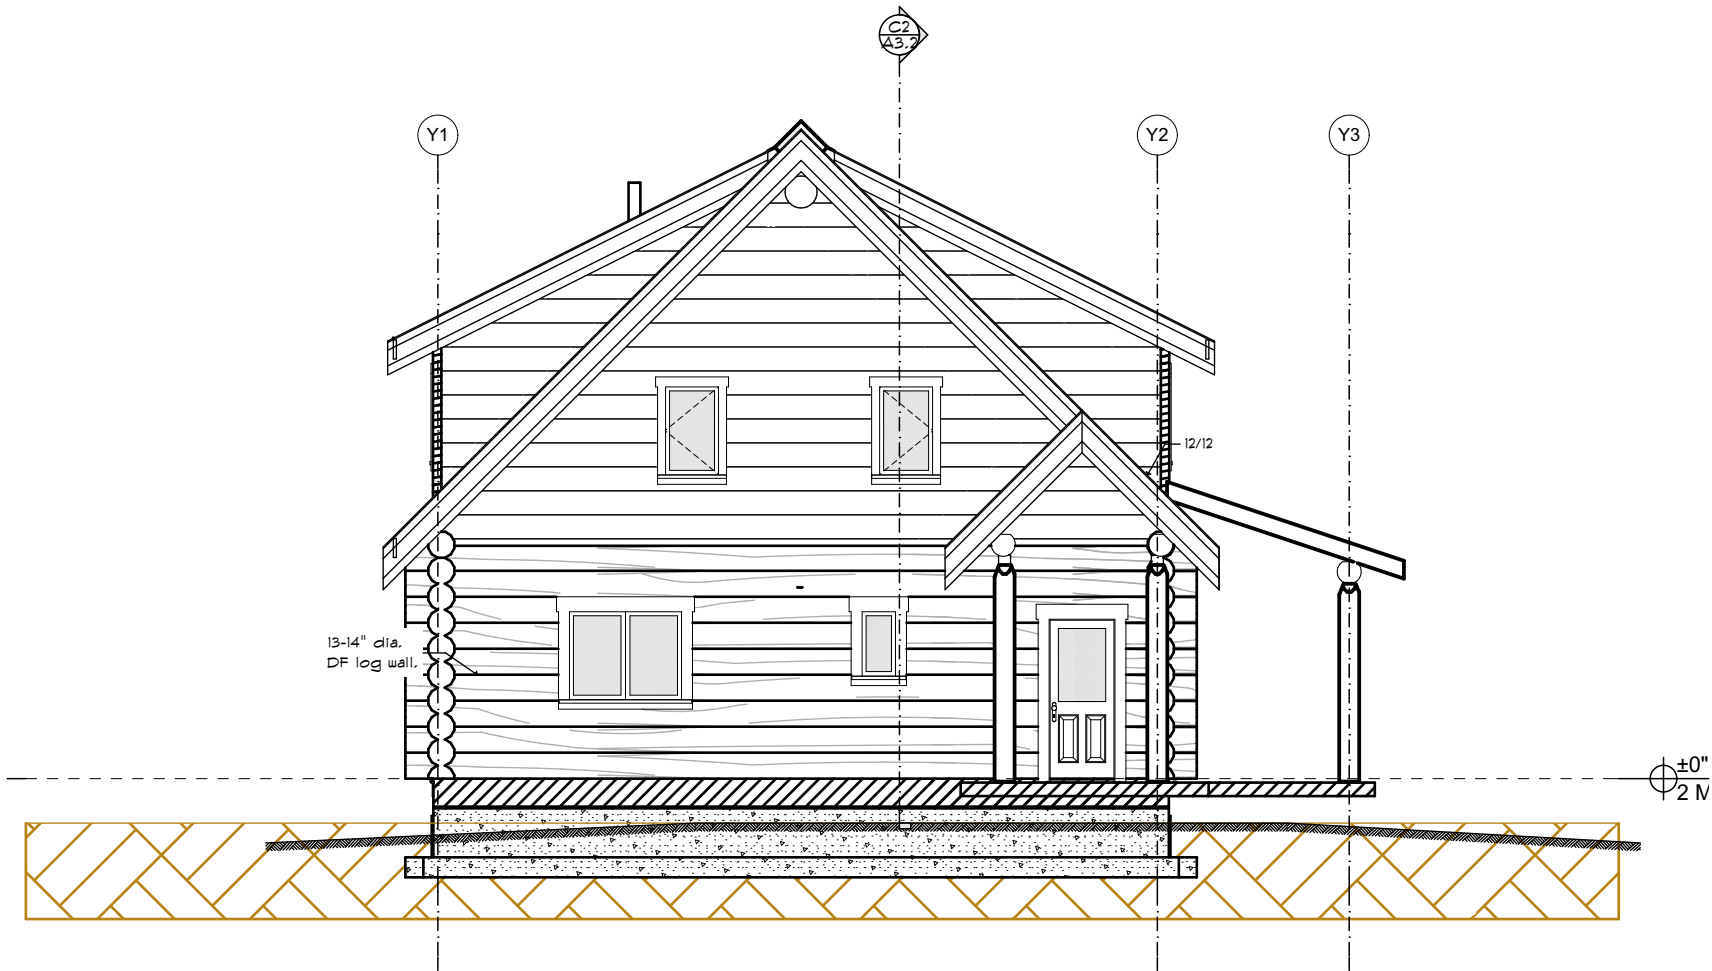

1 West Elevation
SCALE: 1/8" = 1'-0"

10/3/2013


Prelim 8.5 x 11"

Lake Country Log Homes Pitkin

Sections

3/16" = 1'-0"

15

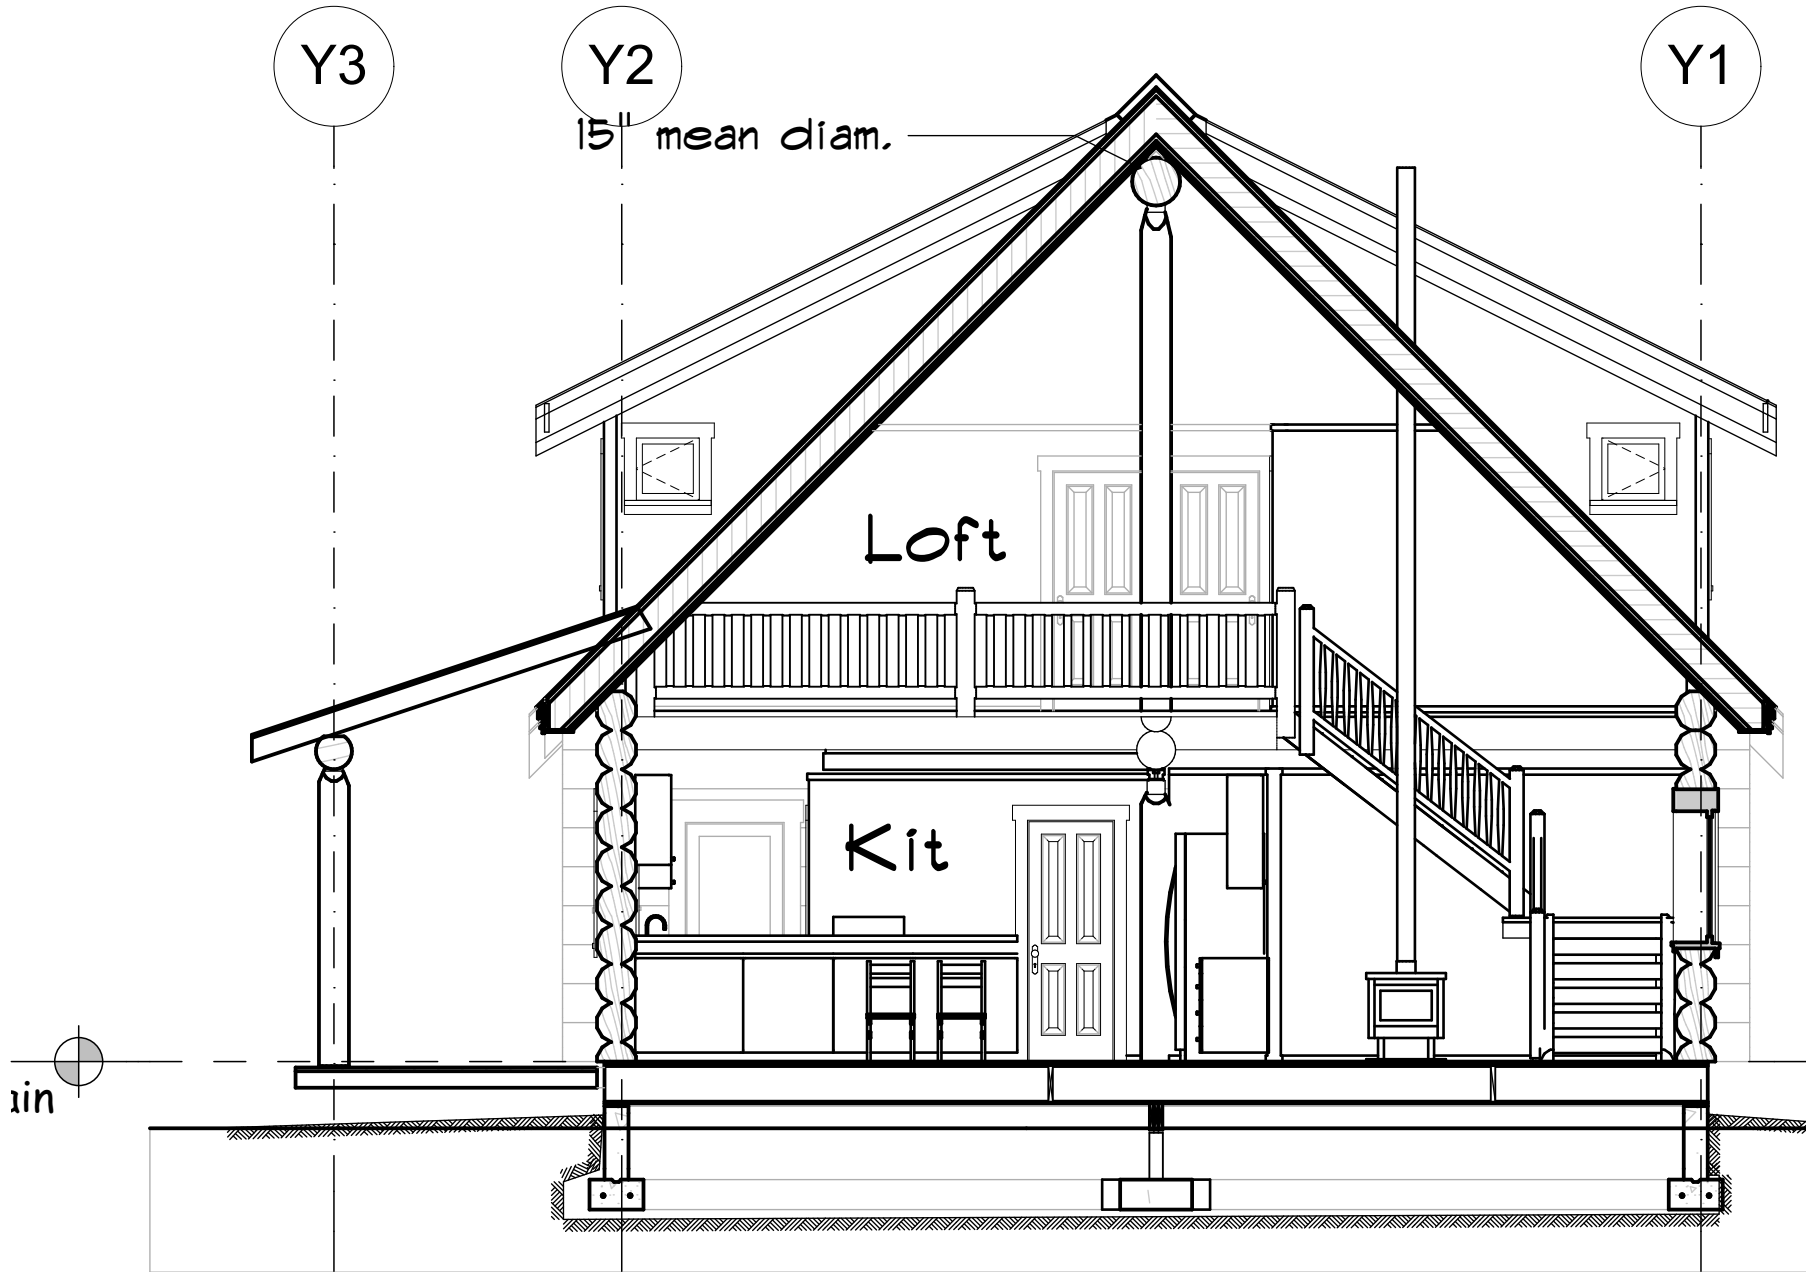

Section Y2.3

SCALE: 3/16" = 1'-0"