
 MALAKWA B.C., CANADA PHONE: (250) 836-3854 FAX : (250) 836-3874	PROJECT TITLE: <b>BESPFLUG-IRVINE</b>		DWG STATUS: <b>PRELIMS</b>		SHEET: <b>A-04</b>
	FLOOR PLAN		SCALE: 1:100		ISSUE DATE: 07-17-08
NOTES: 1. DO NOT SCALE DRAWINGS. 2. THE CLIENT SHALL BE SOLELY RESPONSIBLE FOR VERIFYING CODE COMPLIANCE, ALL DIMENSIONS, & STRUCTURAL INTEGRITY PRIOR TO CONSTRUCTION. 3. THIS DRAWING MAY NOT BE REPRODUCED, TRANSMITTED, DISTRIBUTED, OR USED IN ANY OTHER MANNER WITHOUT PRIOR WRITTEN CONSENT FROM LAKE COUNTRY LOG HOMES.			ORDER NO: 10252		

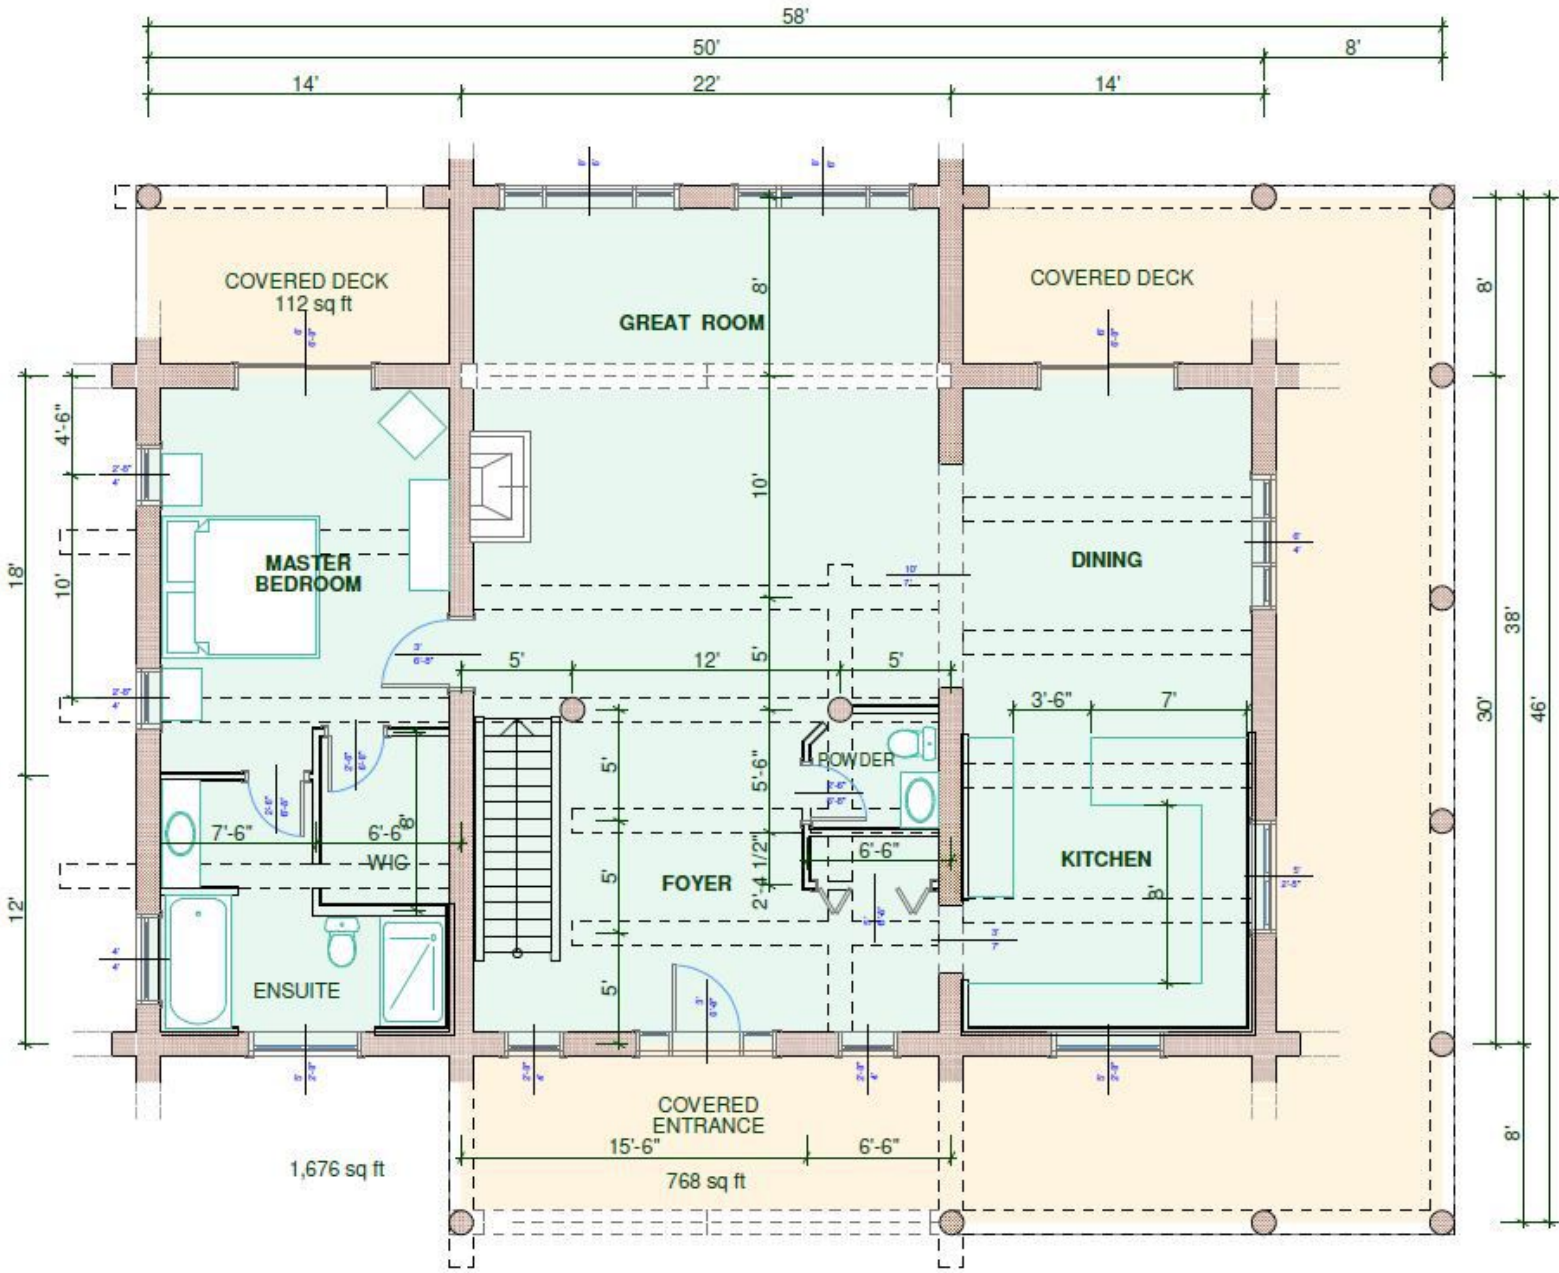


**PRELIMINARY ONLY NOT FOR CONSTRUCTION**

NOTES:  
 1. DO NOT SCALE DRAWINGS. SOLELY RESPONSIBLE FOR VERIFYING CODE COMPLIANCE OF ALL DIMENSIONS, & STRUCTURAL INTEGRITY PRIOR TO CONSTRUCTION.  
 2. THIS DRAWING MAY NOT BE REPRODUCED, TRANSMITTED, DISTRIBUTED, OR USED IN ANY OTHER MANNER WITHOUT PRIOR WRITTEN CONSENT FROM LAKE COUNTRY LOG HOMES.

ORDER NO:  
 10252

ISSUE DATE:  
 07-17-08

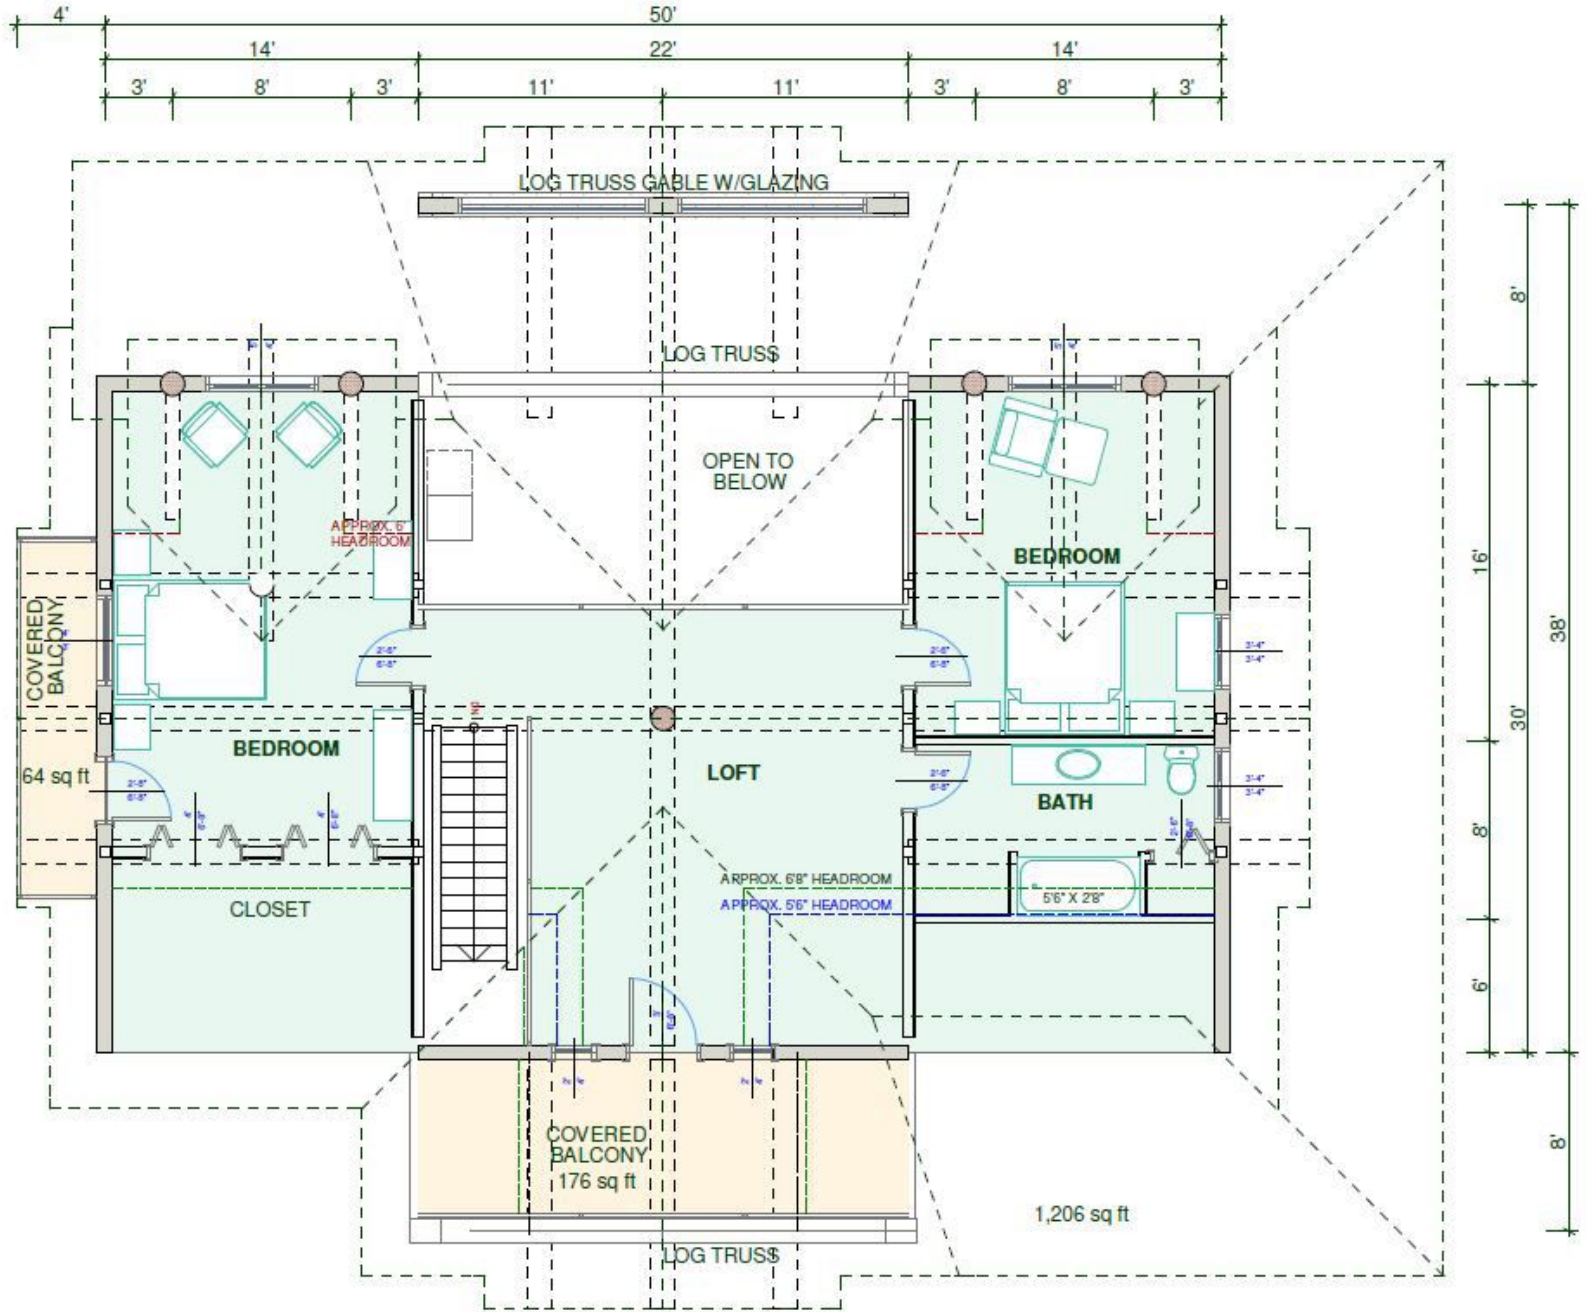

**PRELIMINARY ONLY NOT FOR CONSTRUCTION**