


NOTES:
 - DO NOT SCALE DRAWINGS
 - DESIGNER IS SOLELY RESPONSIBLE FOR VERIFYING CODE COMPLIANCE, ALL DIMENSIONS, & STRUCTURAL SECURITY PRIOR TO CONSTRUCTION.
 - THIS DRAWING MAY NOT BE REPRODUCED, TRANSMITTED, DISTRIBUTED, OR USED IN ANY OTHER MANNER WITHOUT PERMISSION. WRITTEN CONSENT FROM LAKE COUNTRY LOG HOMES.

PRELIMINARY ONLY NOT FOR CONSTRUCTION



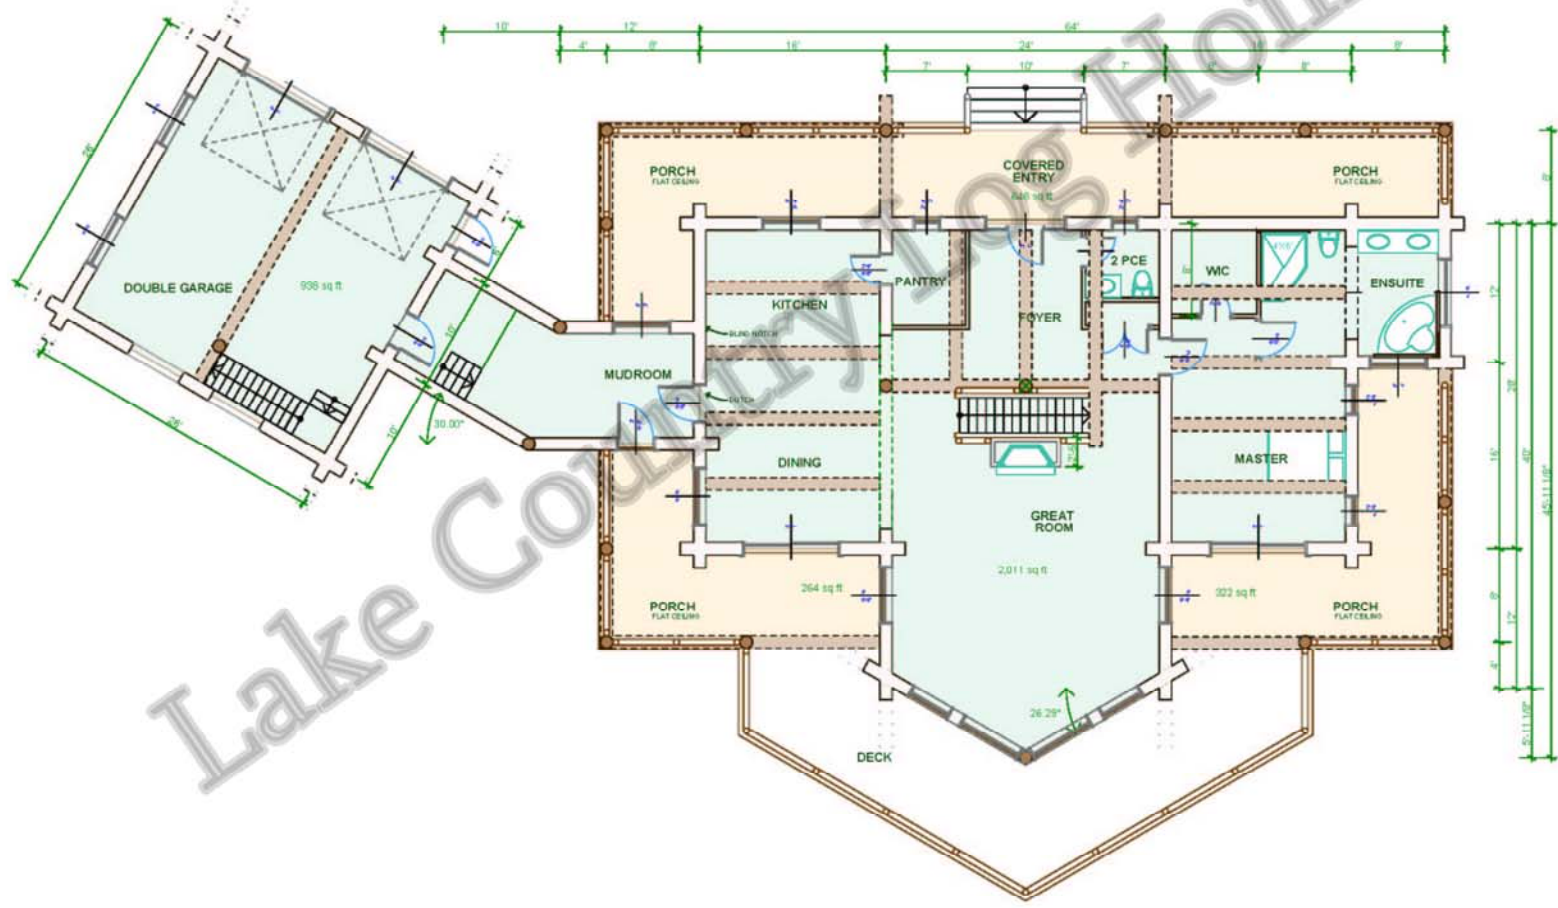

MALAKWA B.C., CANADA
 PHONE: (250) 836-3854
 FAX : (250) 836-3874

Syrboss Creek

UPPER FLOOR PLAN

DRWG TITLE:

DWG STATUS:
PRELIMS

SCALE:
 1/16"=1'-0"

ORDER NO.:

SHEET:

A-04

ISSUE DATE:

NOTES:
 - DO NOT SCALE DRAWINGS
 - DESIGNER IS SOLELY RESPONSIBLE FOR VERIFYING CODE COMPLIANCE. ALL DIMENSIONS SHALL BE VERIFIED PRIOR TO CONSTRUCTION.
 - THIS DRAWING MAY NOT BE REPRODUCED, TRANSMITTED, DISTRIBUTED, OR USED IN ANY OTHER MANNER WITHOUT WRITTEN CONSENT FROM LAKE COUNTRY LOG HOMES.

PRELIMINARY ONLY NOT FOR CONSTRUCTION

