

**PRELIMINARY ONLY NOT FOR CONSTRUCTION**

3/23/2009



MALAKWA B.C., CANADA  
 PHONE: (250) 836-3854  
 FAX : (250) 836-3874

DO NOT SCALE DRAWINGS

**NOTES:**

THE OWNER AND BUILDER IS SOLELY RESPONSIBLE FOR VERIFYING CODE COMPLIANCE, ALL DIMENSIONS, AND STRUCTURAL INTEGRITY PRIOR TO CONSTRUCTION. THIS DRAWING MAY NOT BE REPRODUCED, TRANSMITTED, DISTRIBUTED, OR USED IN ANY OTHER MANNER WITHOUT PRIOR WRITTEN CONSENT FROM LAKE COUNTRY LOG HOMES.

PROJECT:

**MELODY RANCH**

DRWG TITLE:

**MAIN FLOOR PLAN**

DWG STATUS:


**PRELIMS**

SCALE:

**1/8"=1'**

SHEET:

**A-01**

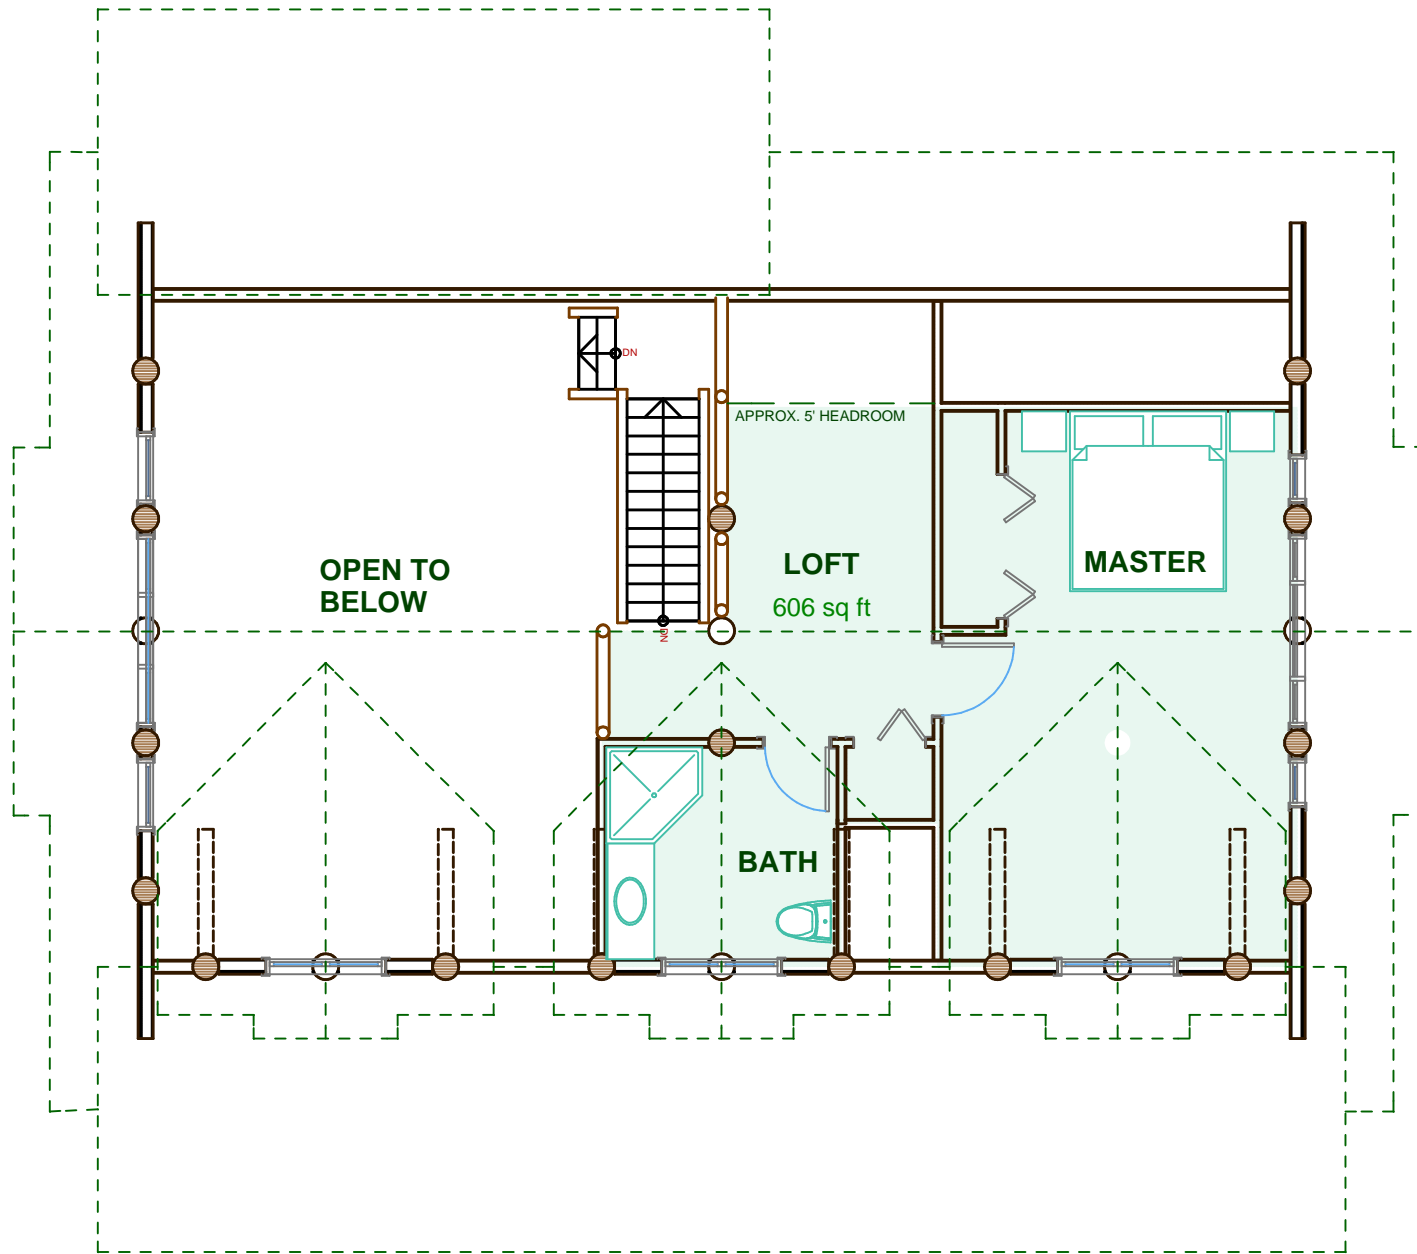

**PRELIMINARY ONLY NOT FOR CONSTRUCTION**

3/23/2009



MALAKWA B.C, CANADA  
 PHONE: (250) 836-3854  
 FAX : (250) 836-3874

DO NOT SCALE DRAWINGS

**NOTES:**

THE OWNER AND BUILDER IS SOLELY RESPONSIBLE FOR VERIFYING CODE COMPLIANCE, ALL DIMENSIONS, AND STRUCTURAL INTEGRITY PRIOR TO CONSTRUCTION.

THIS DRAWING MAY NOT BE REPRODUCED, TRANSMITTED, DISTRIBUTED, OR USED IN ANY OTHER MANNER WITHOUT PRIOR WRITTEN CONSENT FROM LAKE COUNTRY LOG HOMES.

**PROJECT:**

**MELODY RANCH**

**DRWG TITLE:**

**2ND FLOOR  
 PLAN**

**DWG STATUS:**

**PRELIMS**

**SCALE:**

**1/8"=1'**

**SHEET:**

**A-02**