



THE OWNER AND BUILDER ARE SOLELY RESPONSIBLE FOR VERIFYING CODE COMPLIANCE, ALL DIMENSIONS, AND STRUCTURAL INTEGRITY PRIOR TO CONSTRUCTION.
DO NOT SCALE DRAWINGS
 THIS DRAWING MAY NOT BE REPRODUCED, TRANSMITTED, DISTRIBUTED, OR USED IN ANY OTHER MANNER WITHOUT PRIOR WRITTEN CONSENT FROM LAKE COUNTRY LOG HOMES.

REVISIONS: DATE:

NOTES:

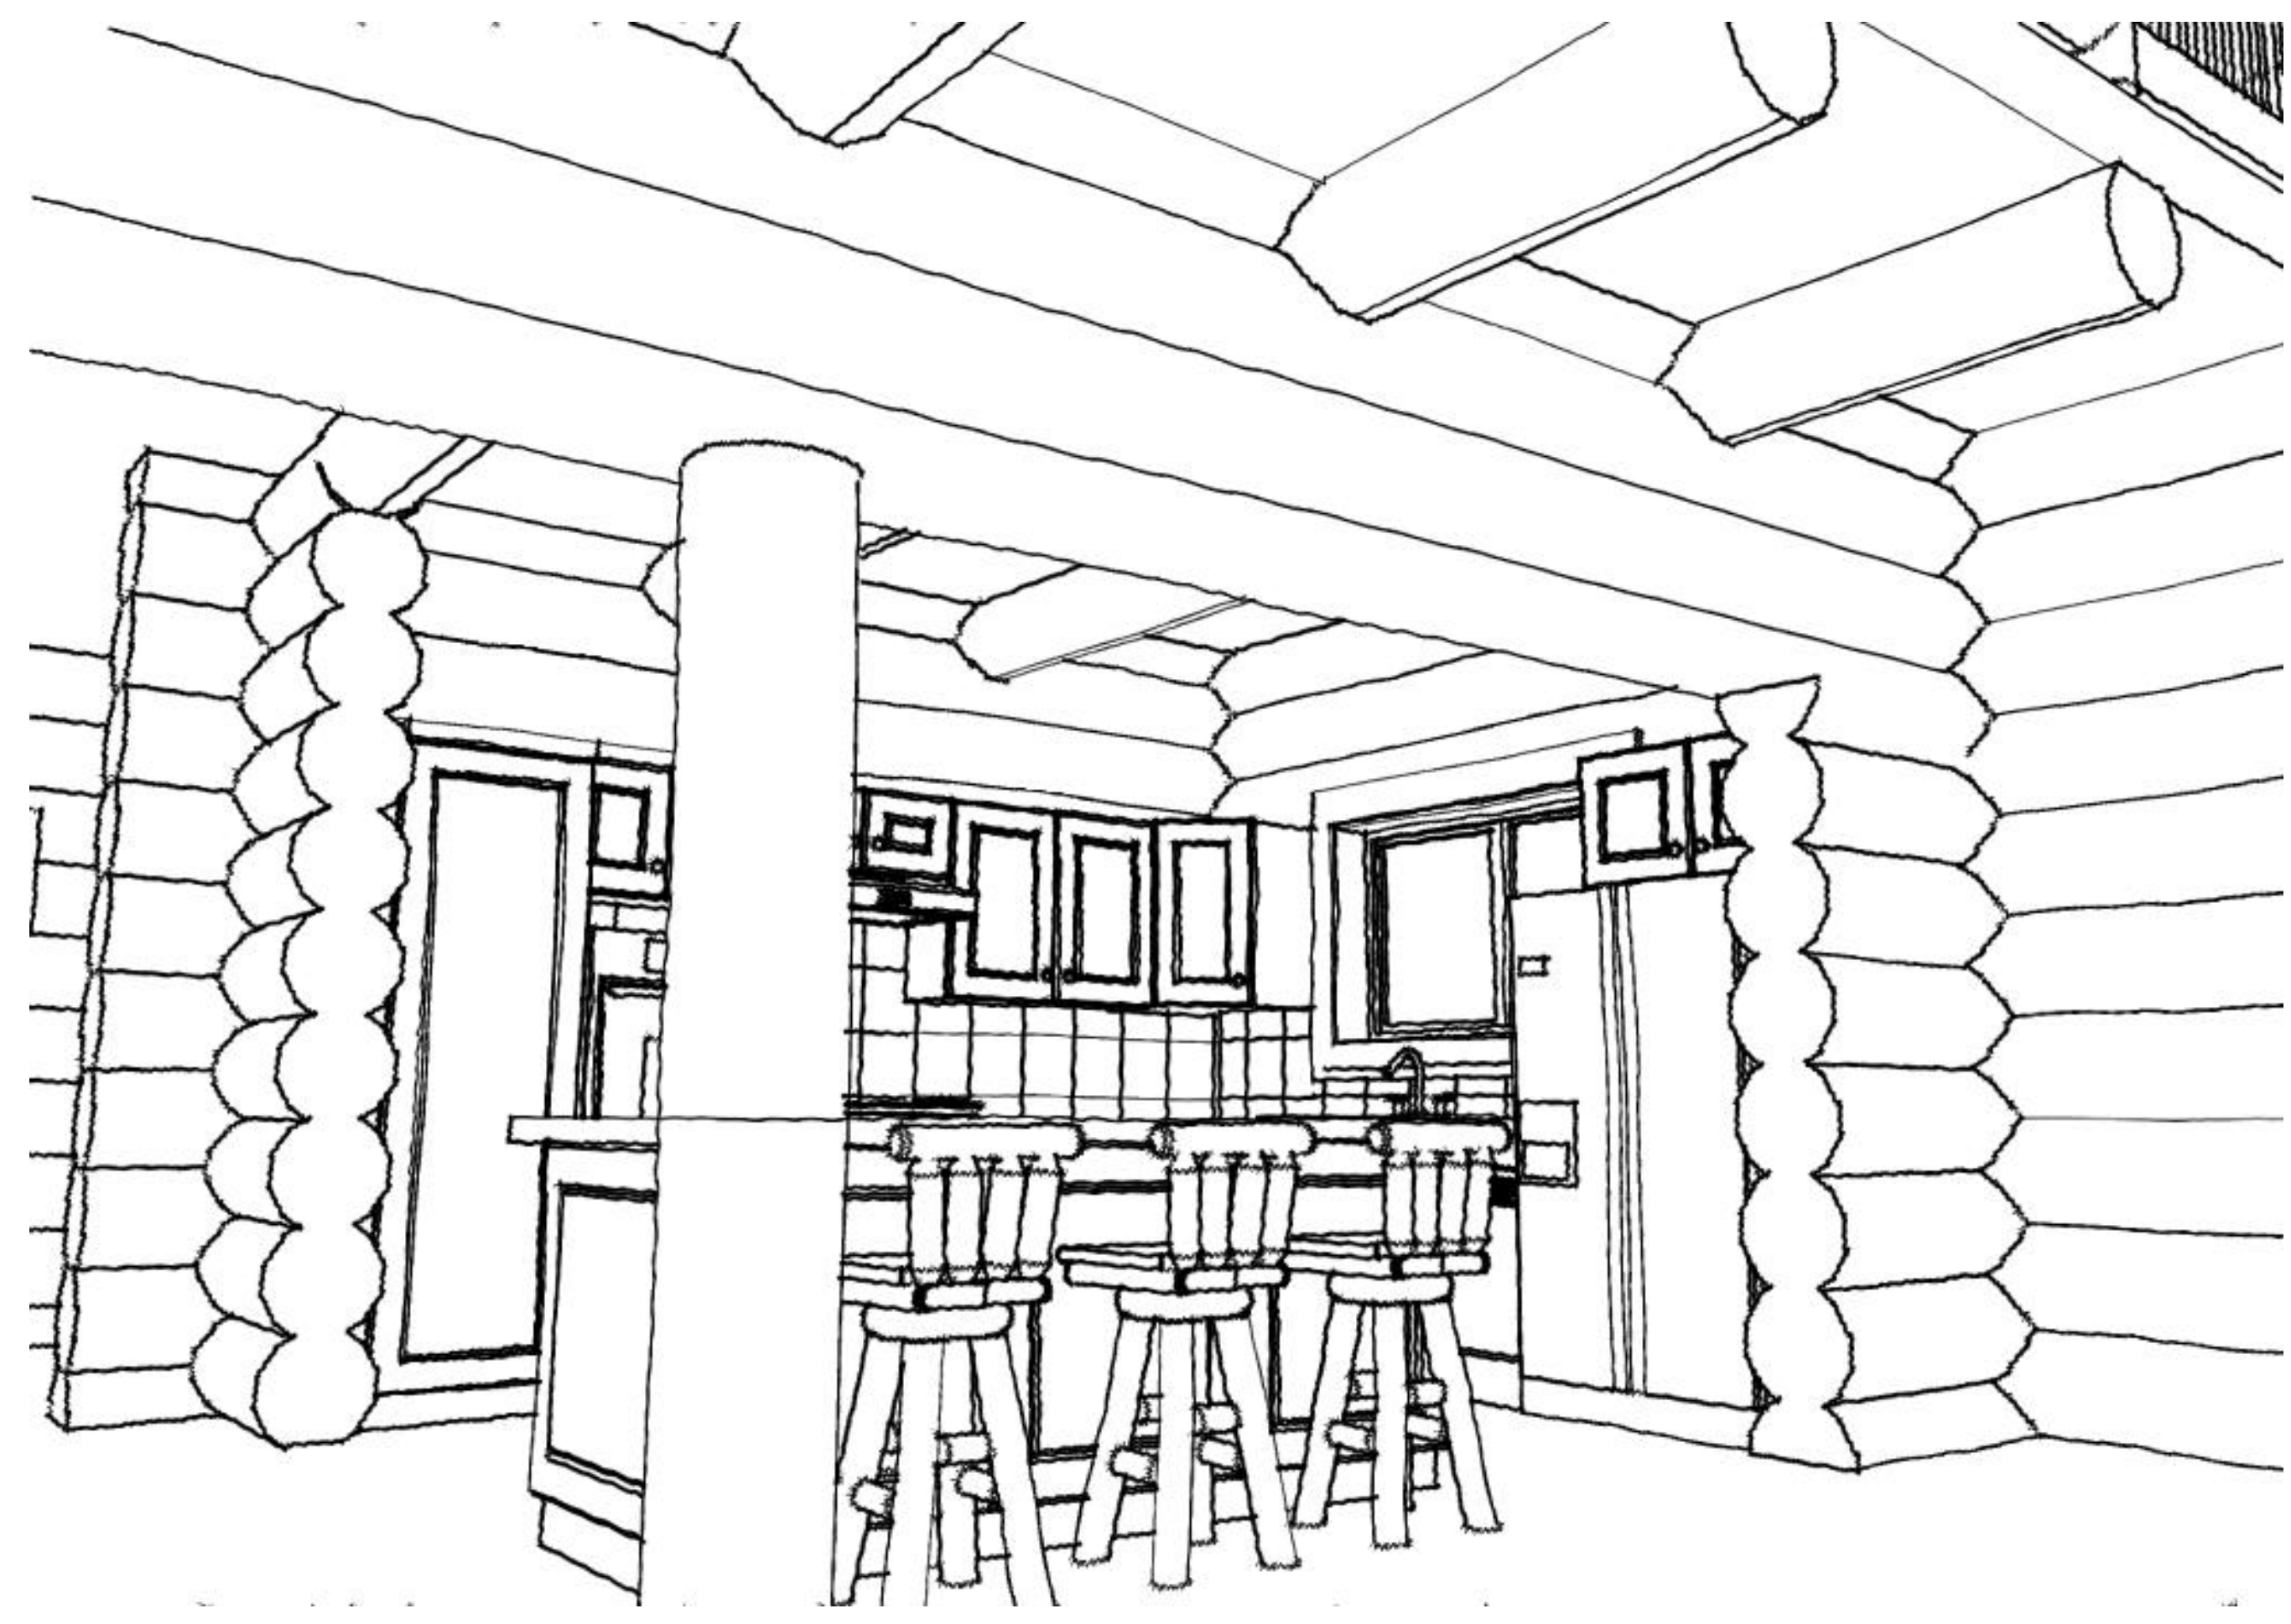

3 Int Kitchen Sketch
1:1.02

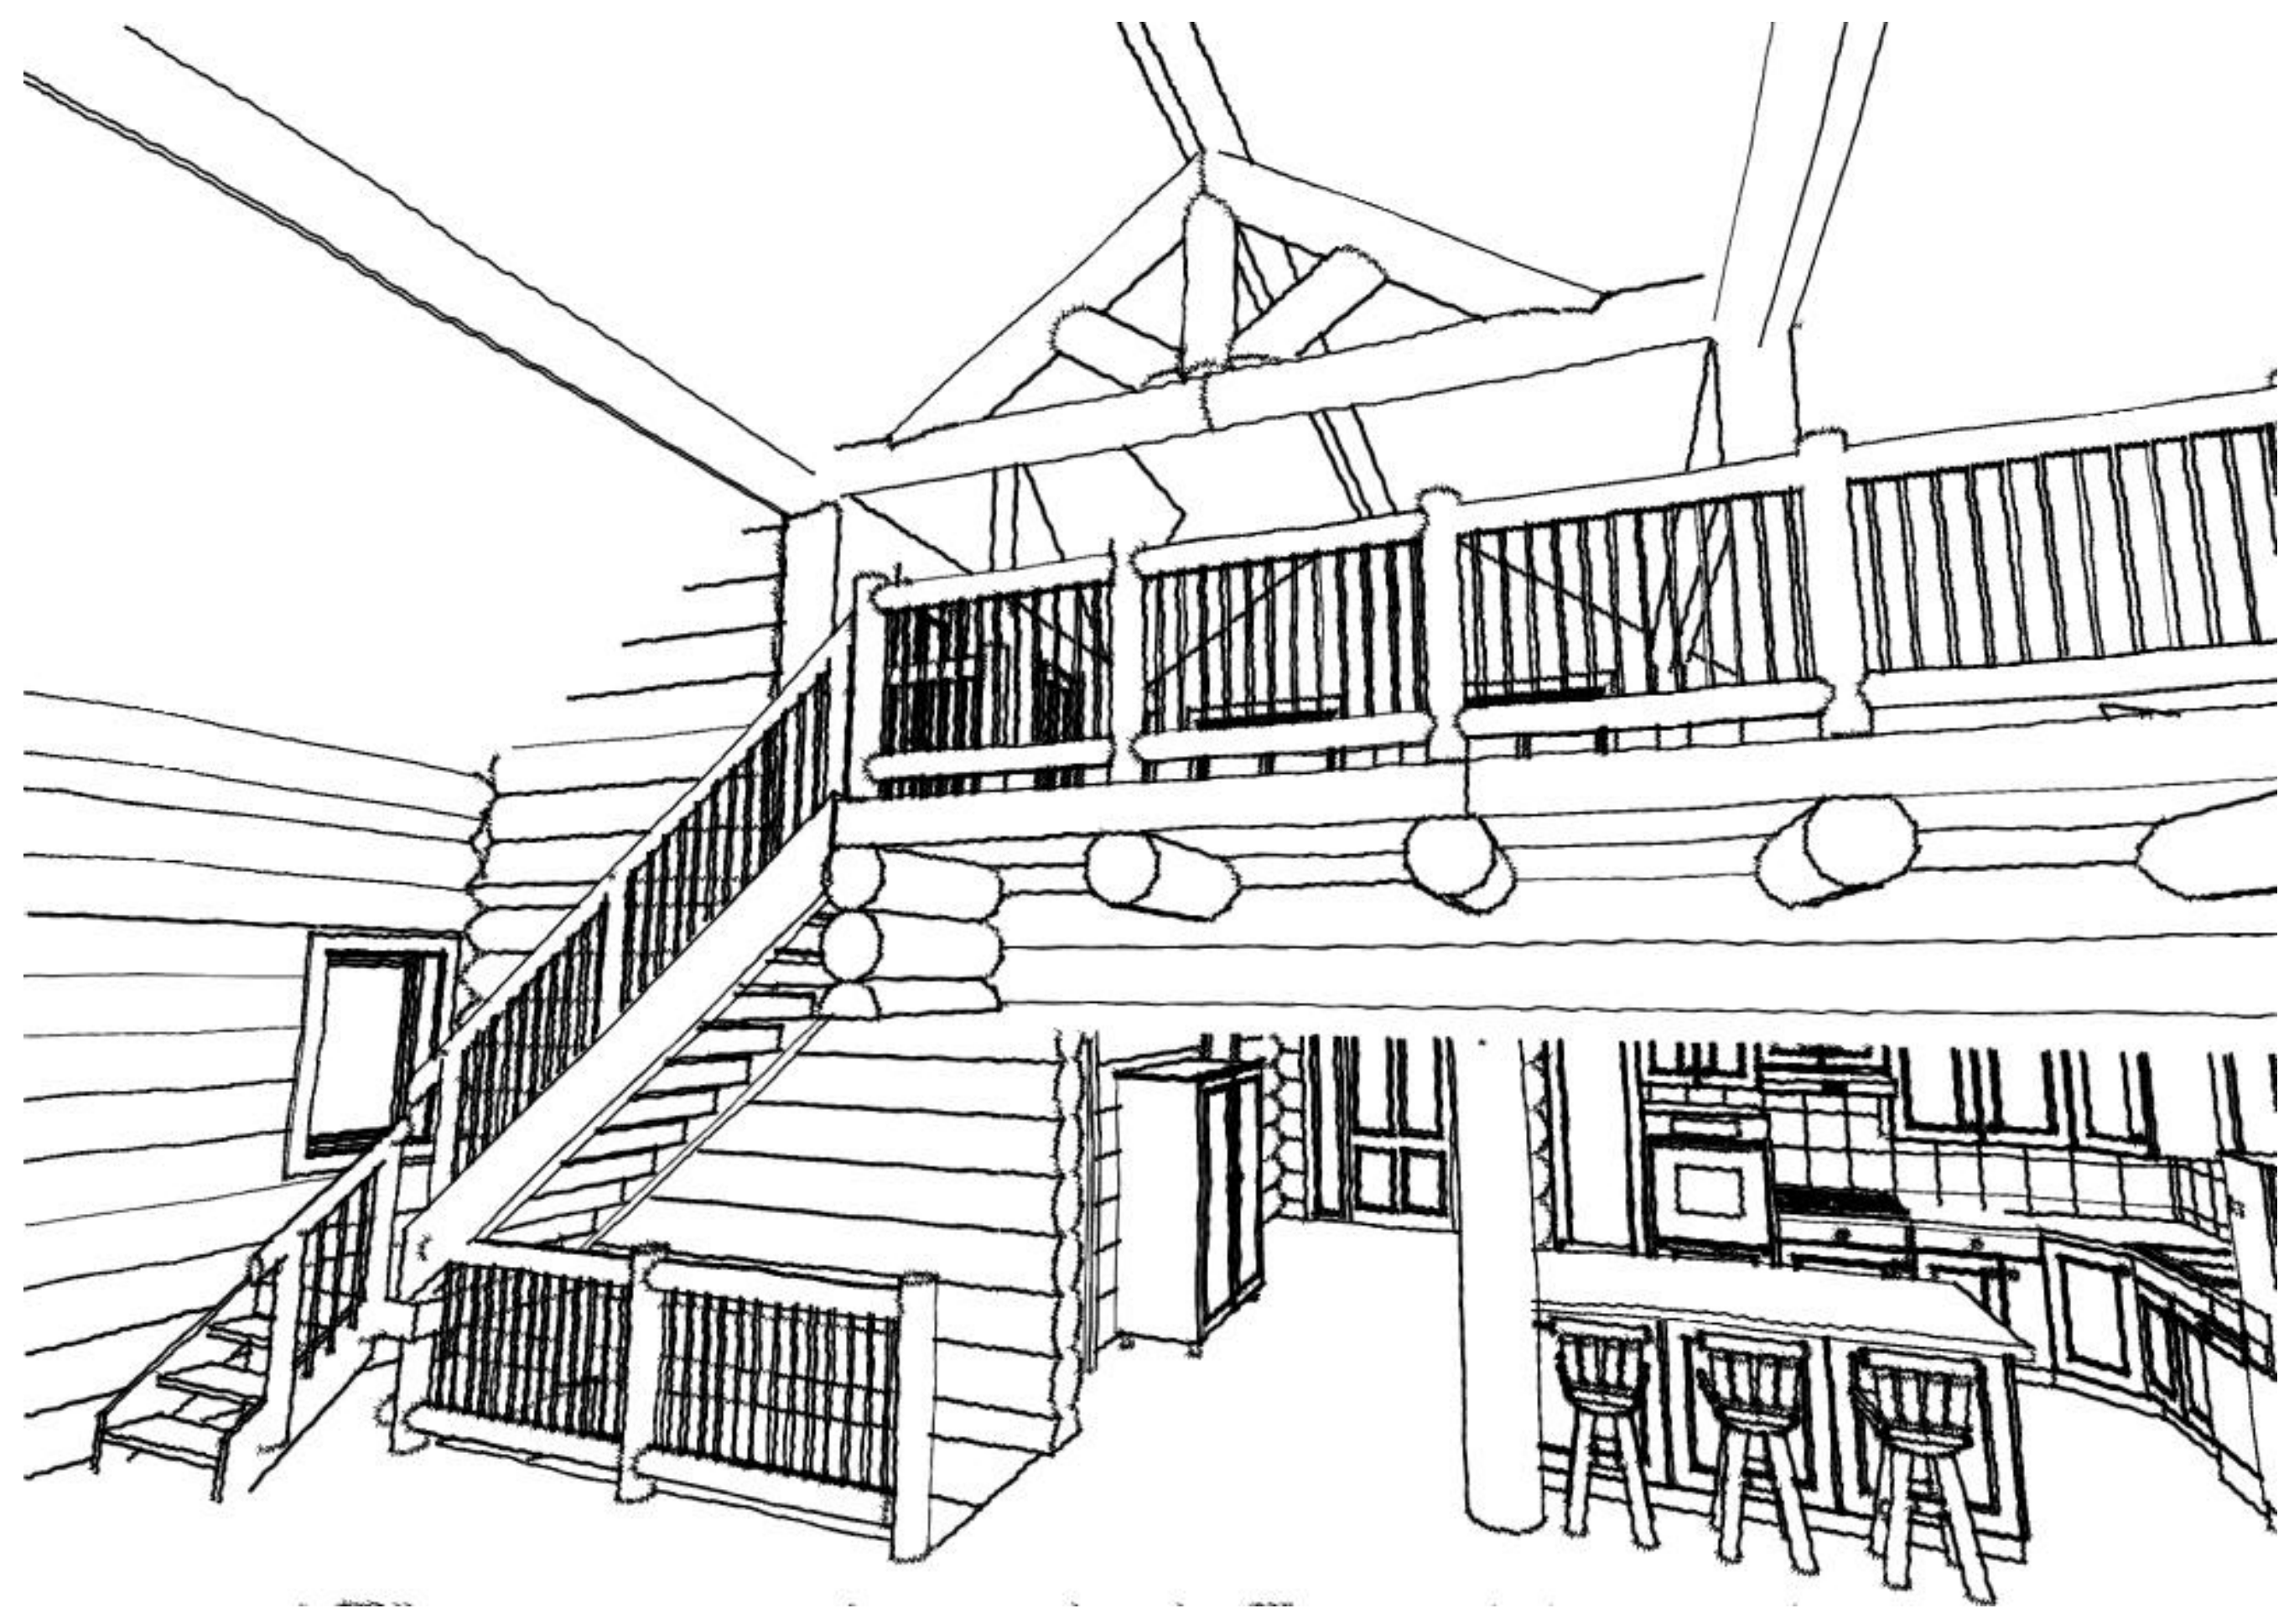

4 Int To Loft Sketch
1:1.02



1 Front View
1:1.02



2 Rear View
1:1.02

PRELIMINARY ONLY NOT FOR CONSTRUCTION

NOTE: RENDERINGS ARE GRAPHIC REPRESENTATIONS AND WILL VARY FROM FINAL PRODUCT.

DRAWN BY: IJJ
 CHECKED BY: AREA:

ORDER NO: PRELIM
 ISSUE DATE:

PROJECT:

De Tro

DRWG TITLE:

3D VIEWS

DWG STATUS: PRELIMS SHEET:

SCALE: NTS A-01

THE OWNER AND BUILDER ARE SOLELY RESPONSIBLE FOR VERIFYING CODE COMPLIANCE, ALL DIMENSIONS, AND STRUCTURAL INTEGRITY PRIOR TO CONSTRUCTION.
 DO NOT SCALE DRAWINGS.
 THIS DRAWING MAY NOT BE REPRODUCED, TRANSMITTED, DISTRIBUTED, OR USED IN ANY OTHER MANNER WITHOUT PRIOR WRITTEN CONSENT FROM LAKE COUNTRY LOG HOMES.

REVISIONS: DATE:

NOTES:

NOTE: RENDERINGS ARE GRAPHIC REPRESENTATIONS AND WILL VARY FROM FINAL PRODUCT.

DRAWN BY: IJJ
 CHECKED BY: AREA:

ORDER NO: PRELIM
 ISSUE DATE:

PROJECT: De Tro

DRWG TITLE: ELEVATION VIEWS

DWG STATUS: PRELIMS SHEET: A-02

SCALE: NTS

9310206



2 Front Elevation View
 1:1.02



3 Right Elevation View
 1:1.02



1 Rear Elevation View
 1:1.02



4 Left Elevation View
 1:1.02

PRELIMINARY ONLY NOT FOR CONSTRUCTION


THE OWNER AND BUILDER ARE SOLELY RESPONSIBLE FOR VERIFYING CODE COMPLIANCE, ALL DIMENSIONS, AND STRUCTURAL INTEGRITY PRIOR TO CONSTRUCTION.

DO NOT SCALE DRAWINGS

 THIS DRAWING MAY NOT BE REPRODUCED, TRANSMITTED, DISTRIBUTED, OR USED IN ANY OTHER MANNER WITHOUT PRIOR WRITTEN CONSENT FROM LAKE COUNTRY LOG HOMES.

REVISIONS: DATE:

NOTES:

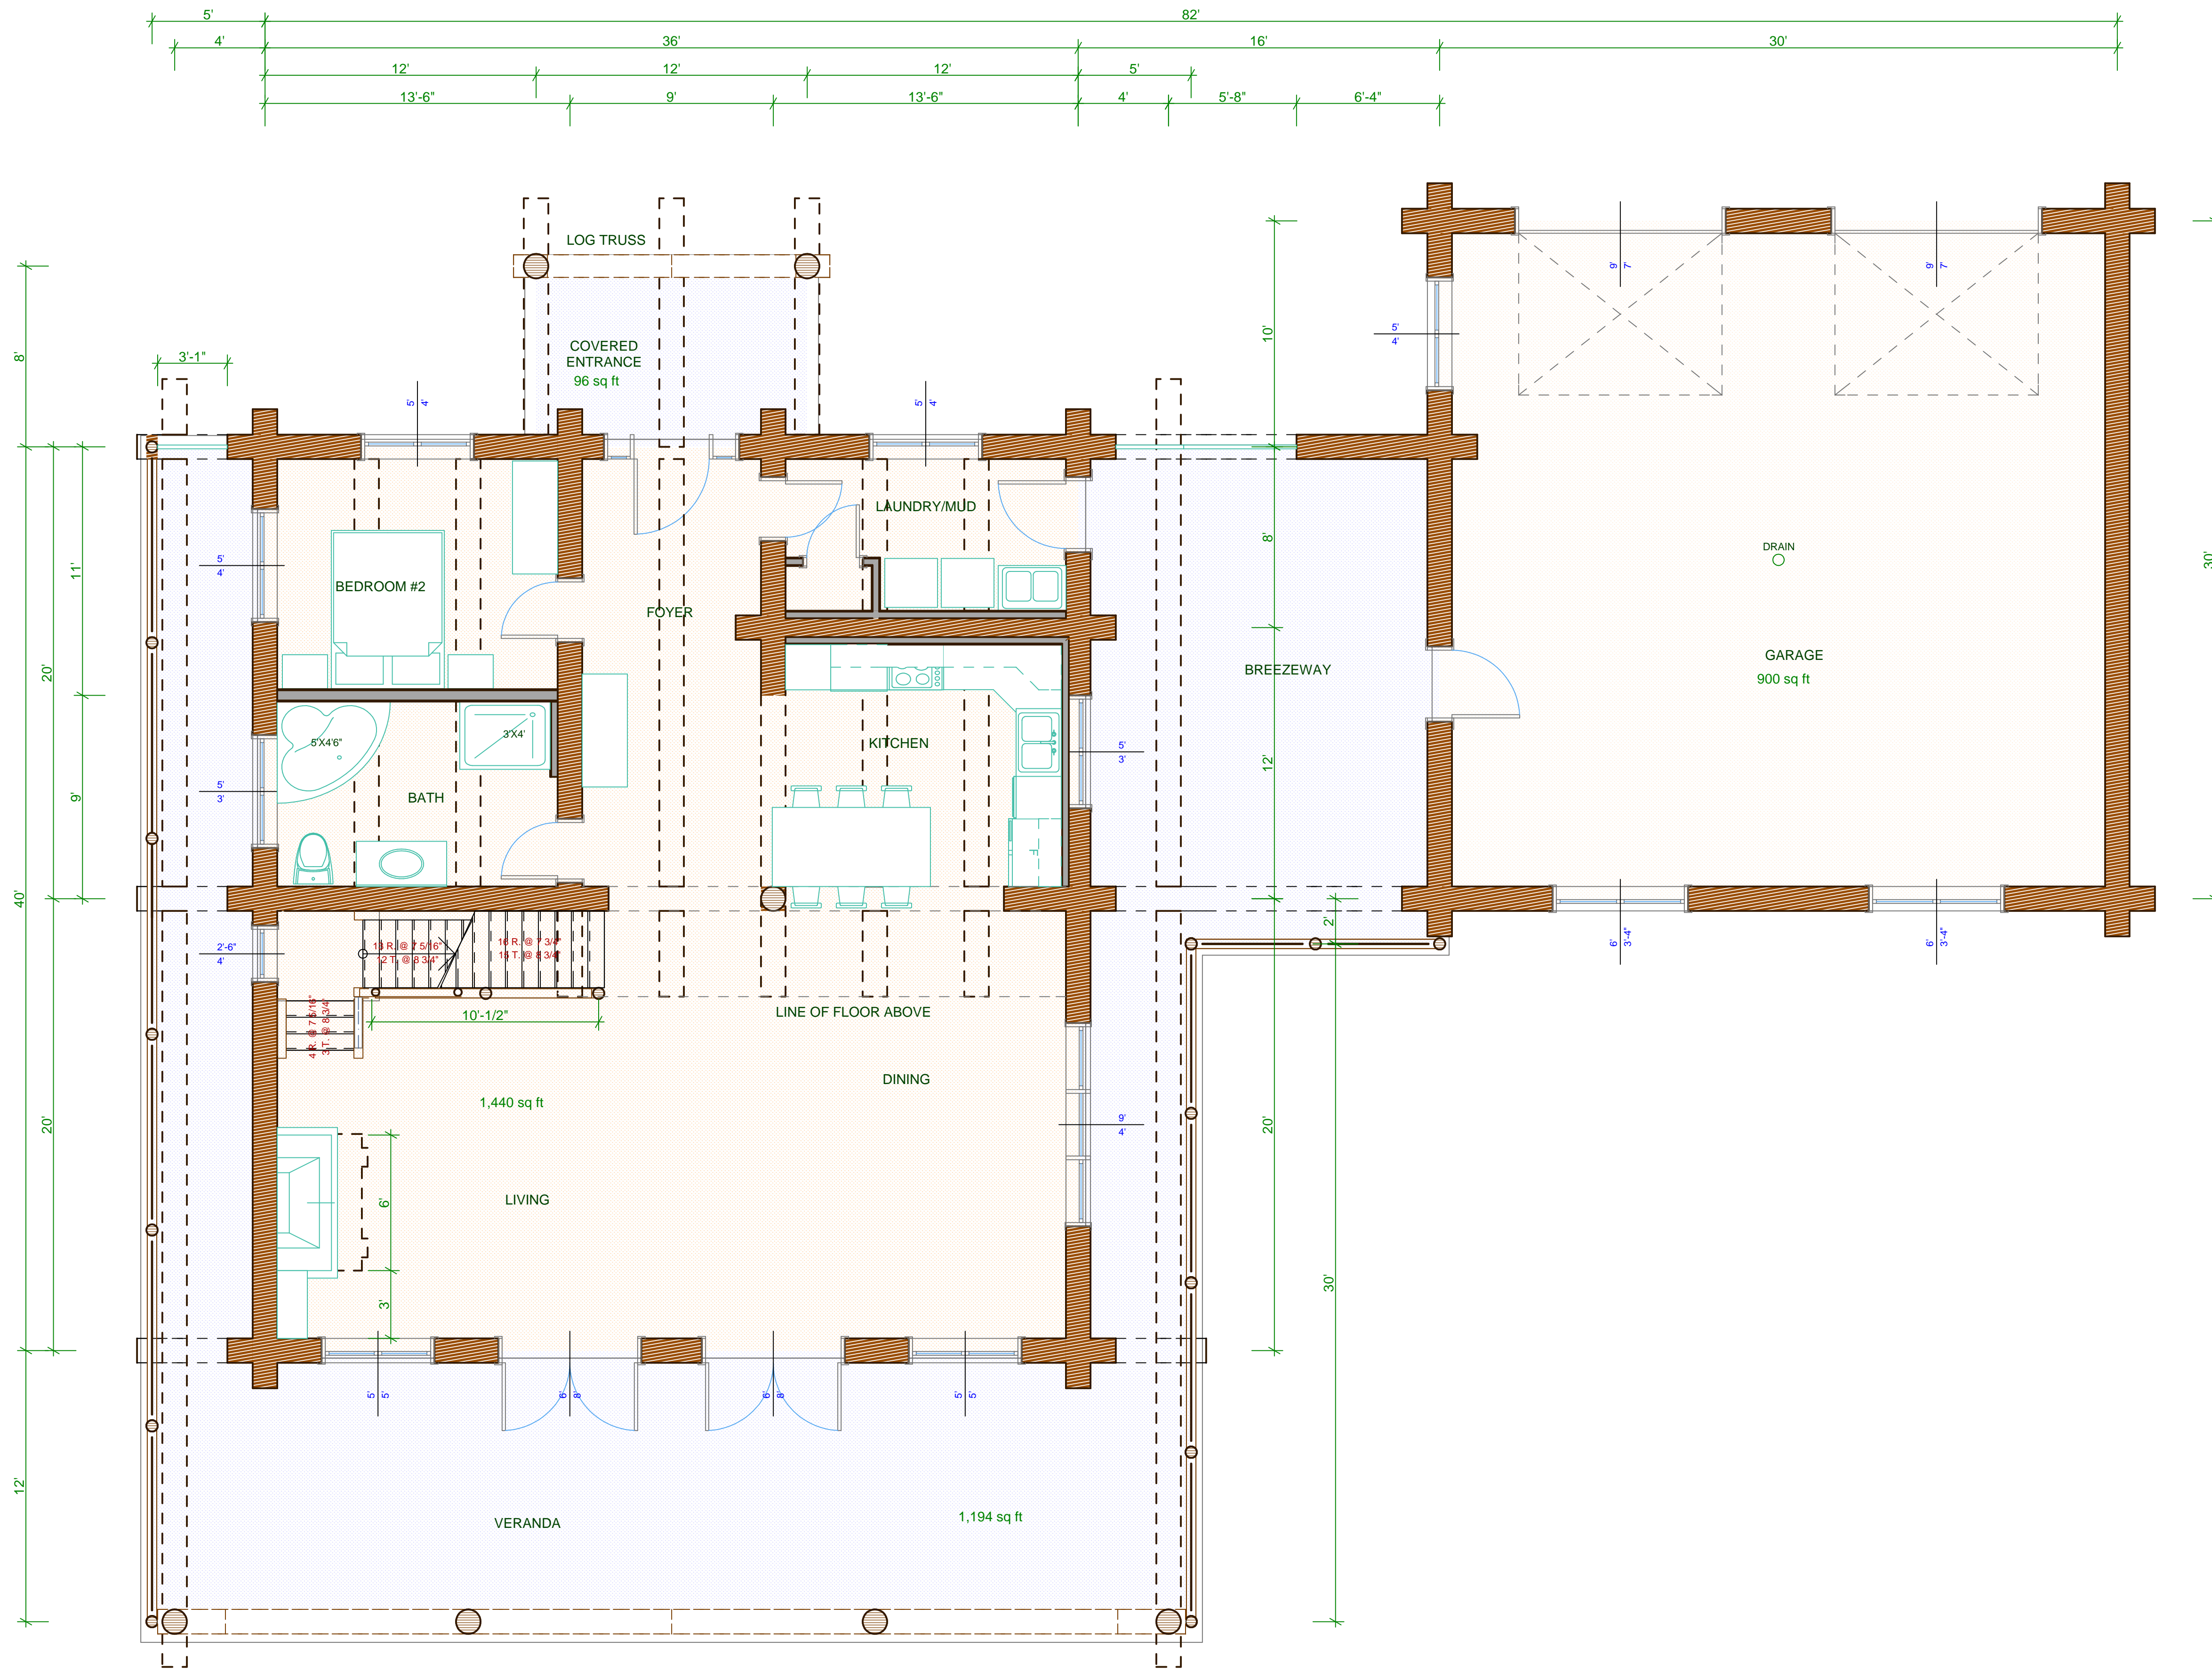

PRELIMINARY ONLY NOT FOR CONSTRUCTION

DRAWN BY: IJJ CHECKED BY: AREA: AS NOTED


ORDER NO: PRELIM ISSUE DATE:

PROJECT: De Tro

DWG TITLE: MAIN FLOOR PLAN


DWG STATUS: PRELIMS SHEET: A-03

 SCALE: 1/4"=1'-0"

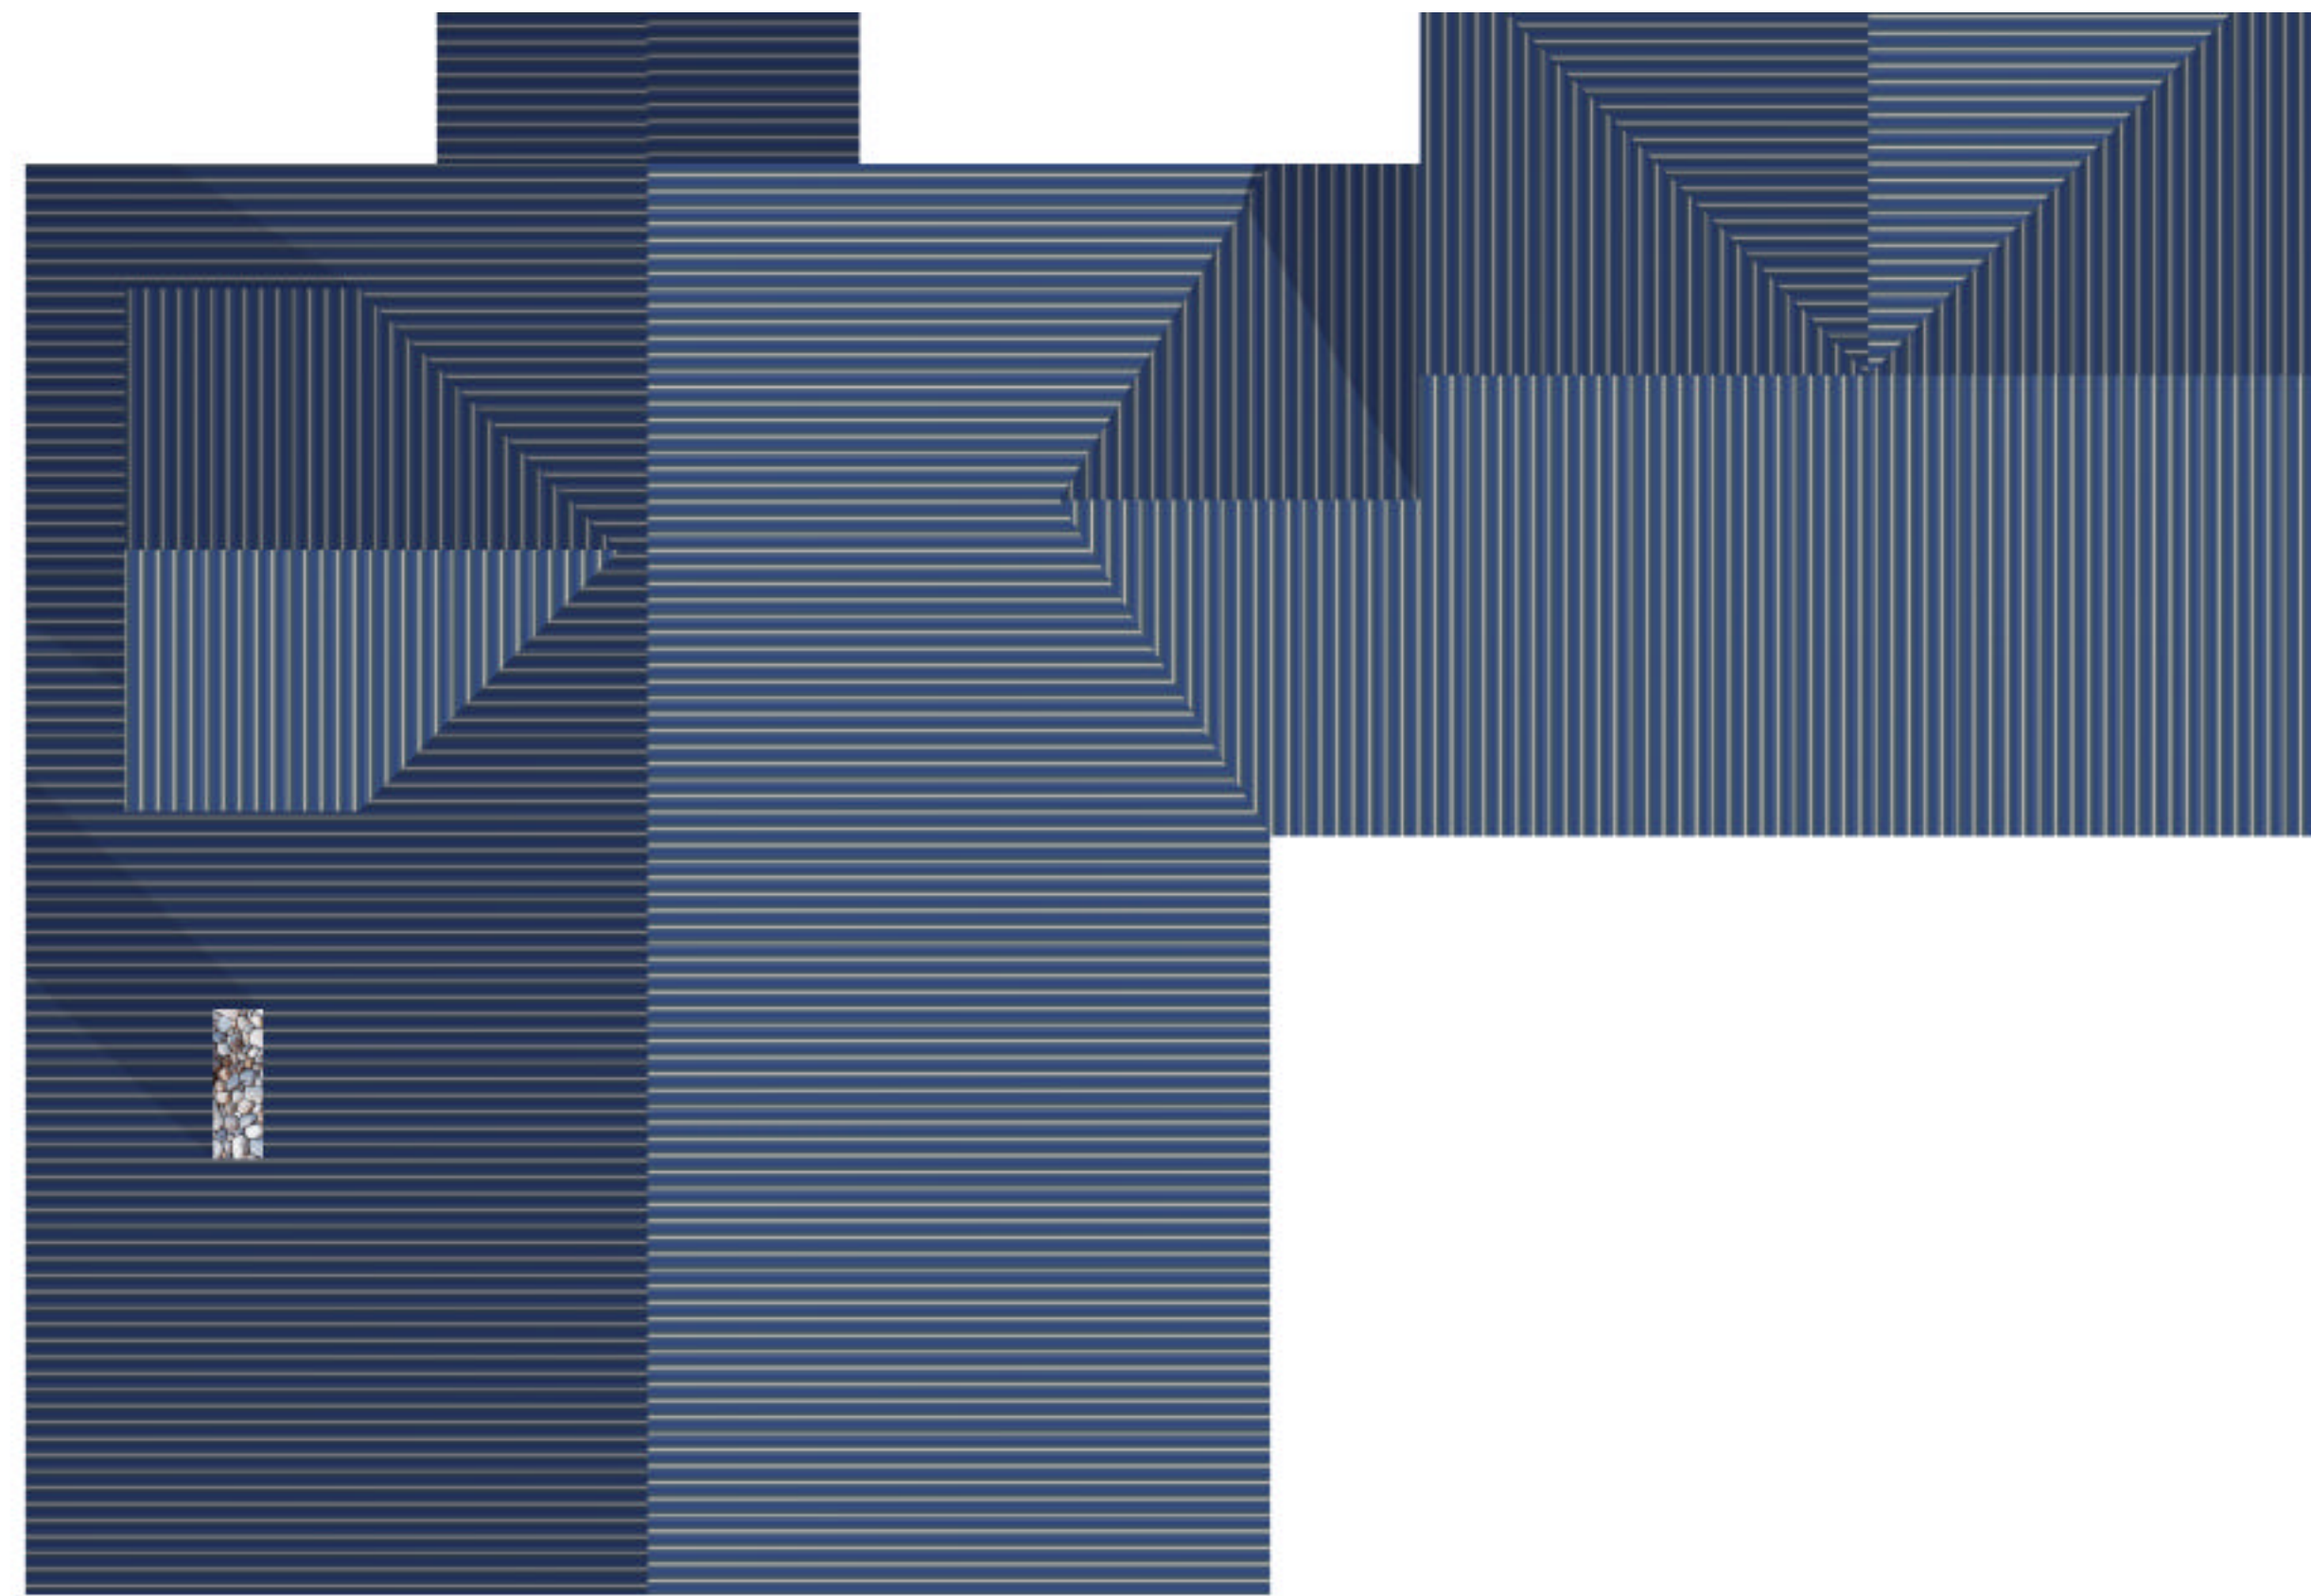

2 Roof View

 1:1

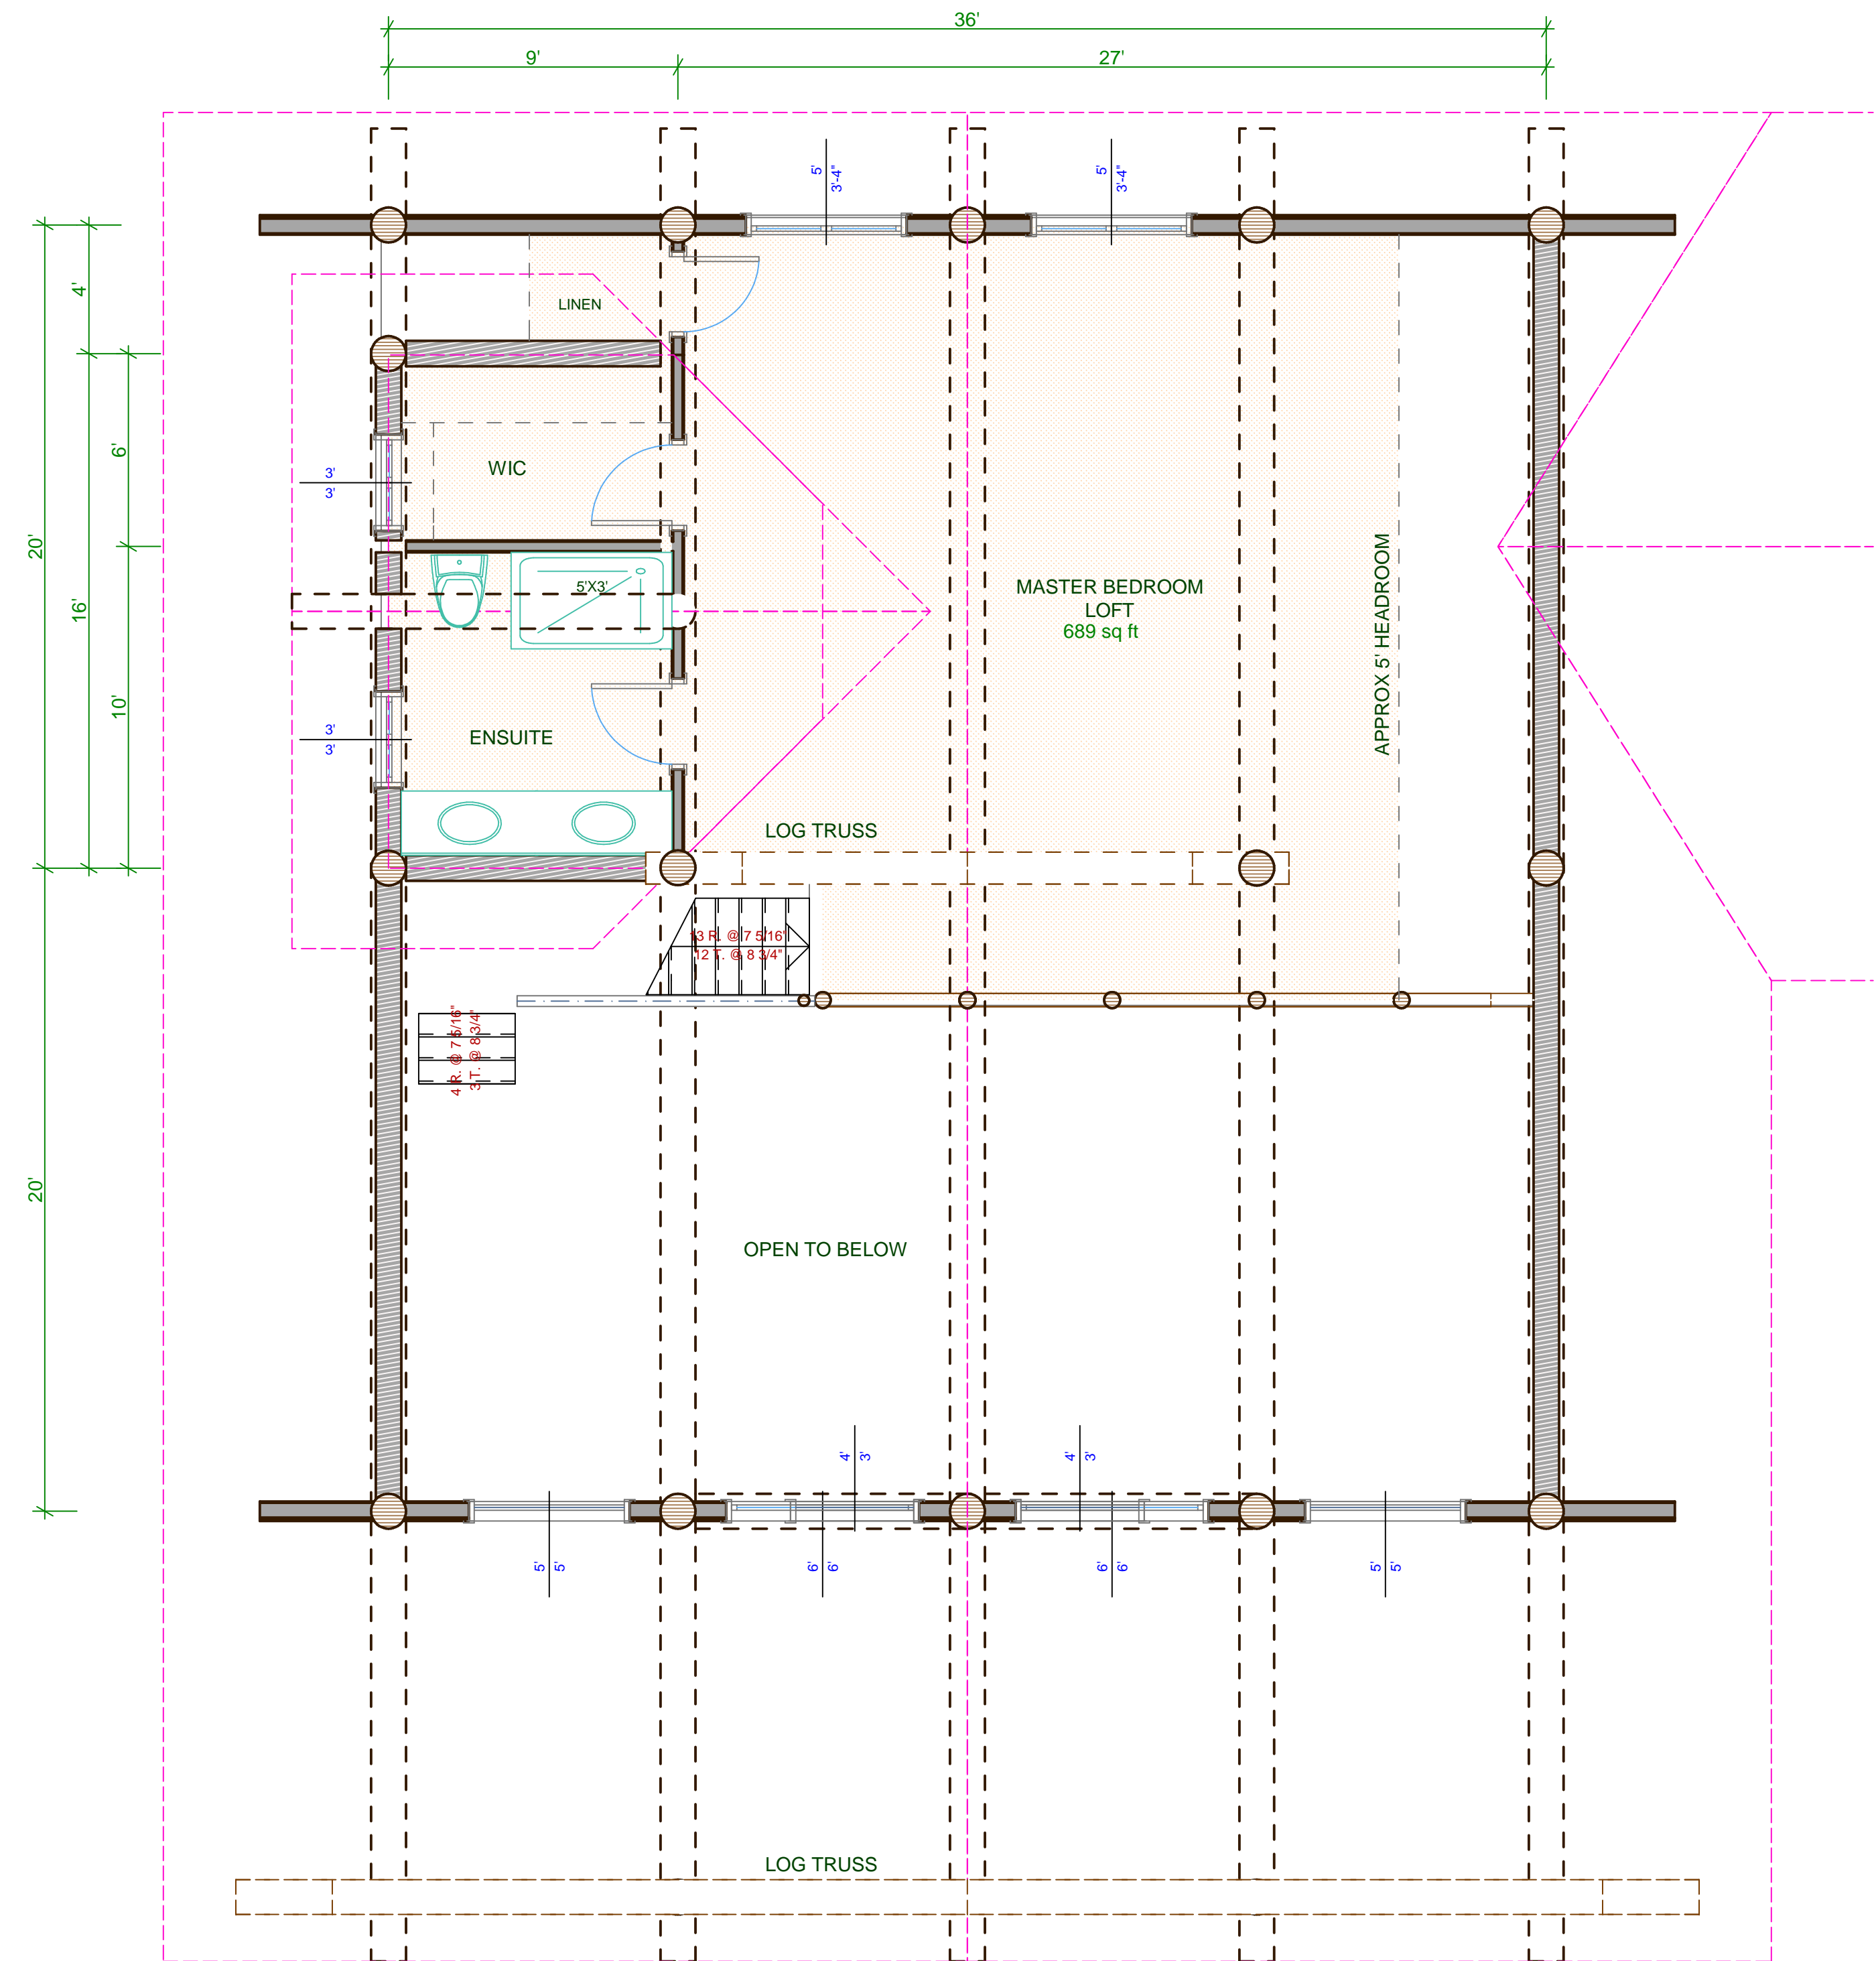

1 2. Upper Floor Plan

 1/4" = 1'-0"

PRELIMINARY ONLY NOT FOR CONSTRUCTION


THE OWNER AND BUILDER ARE SOLELY RESPONSIBLE FOR VERIFYING CODE COMPLIANCE, ALL DIMENSIONS, AND STRUCTURAL INTEGRITY PRIOR TO CONSTRUCTION.

DO NOT SCALE DRAWINGS

 THIS DRAWING MAY NOT BE REPRODUCED, TRANSMITTED, DISTRIBUTED, OR USED IN ANY OTHER MANNER WITHOUT PRIOR WRITTEN CONSENT FROM LAKE COUNTRY LOG HOMES.

REVISIONS: DATE:

NOTES:

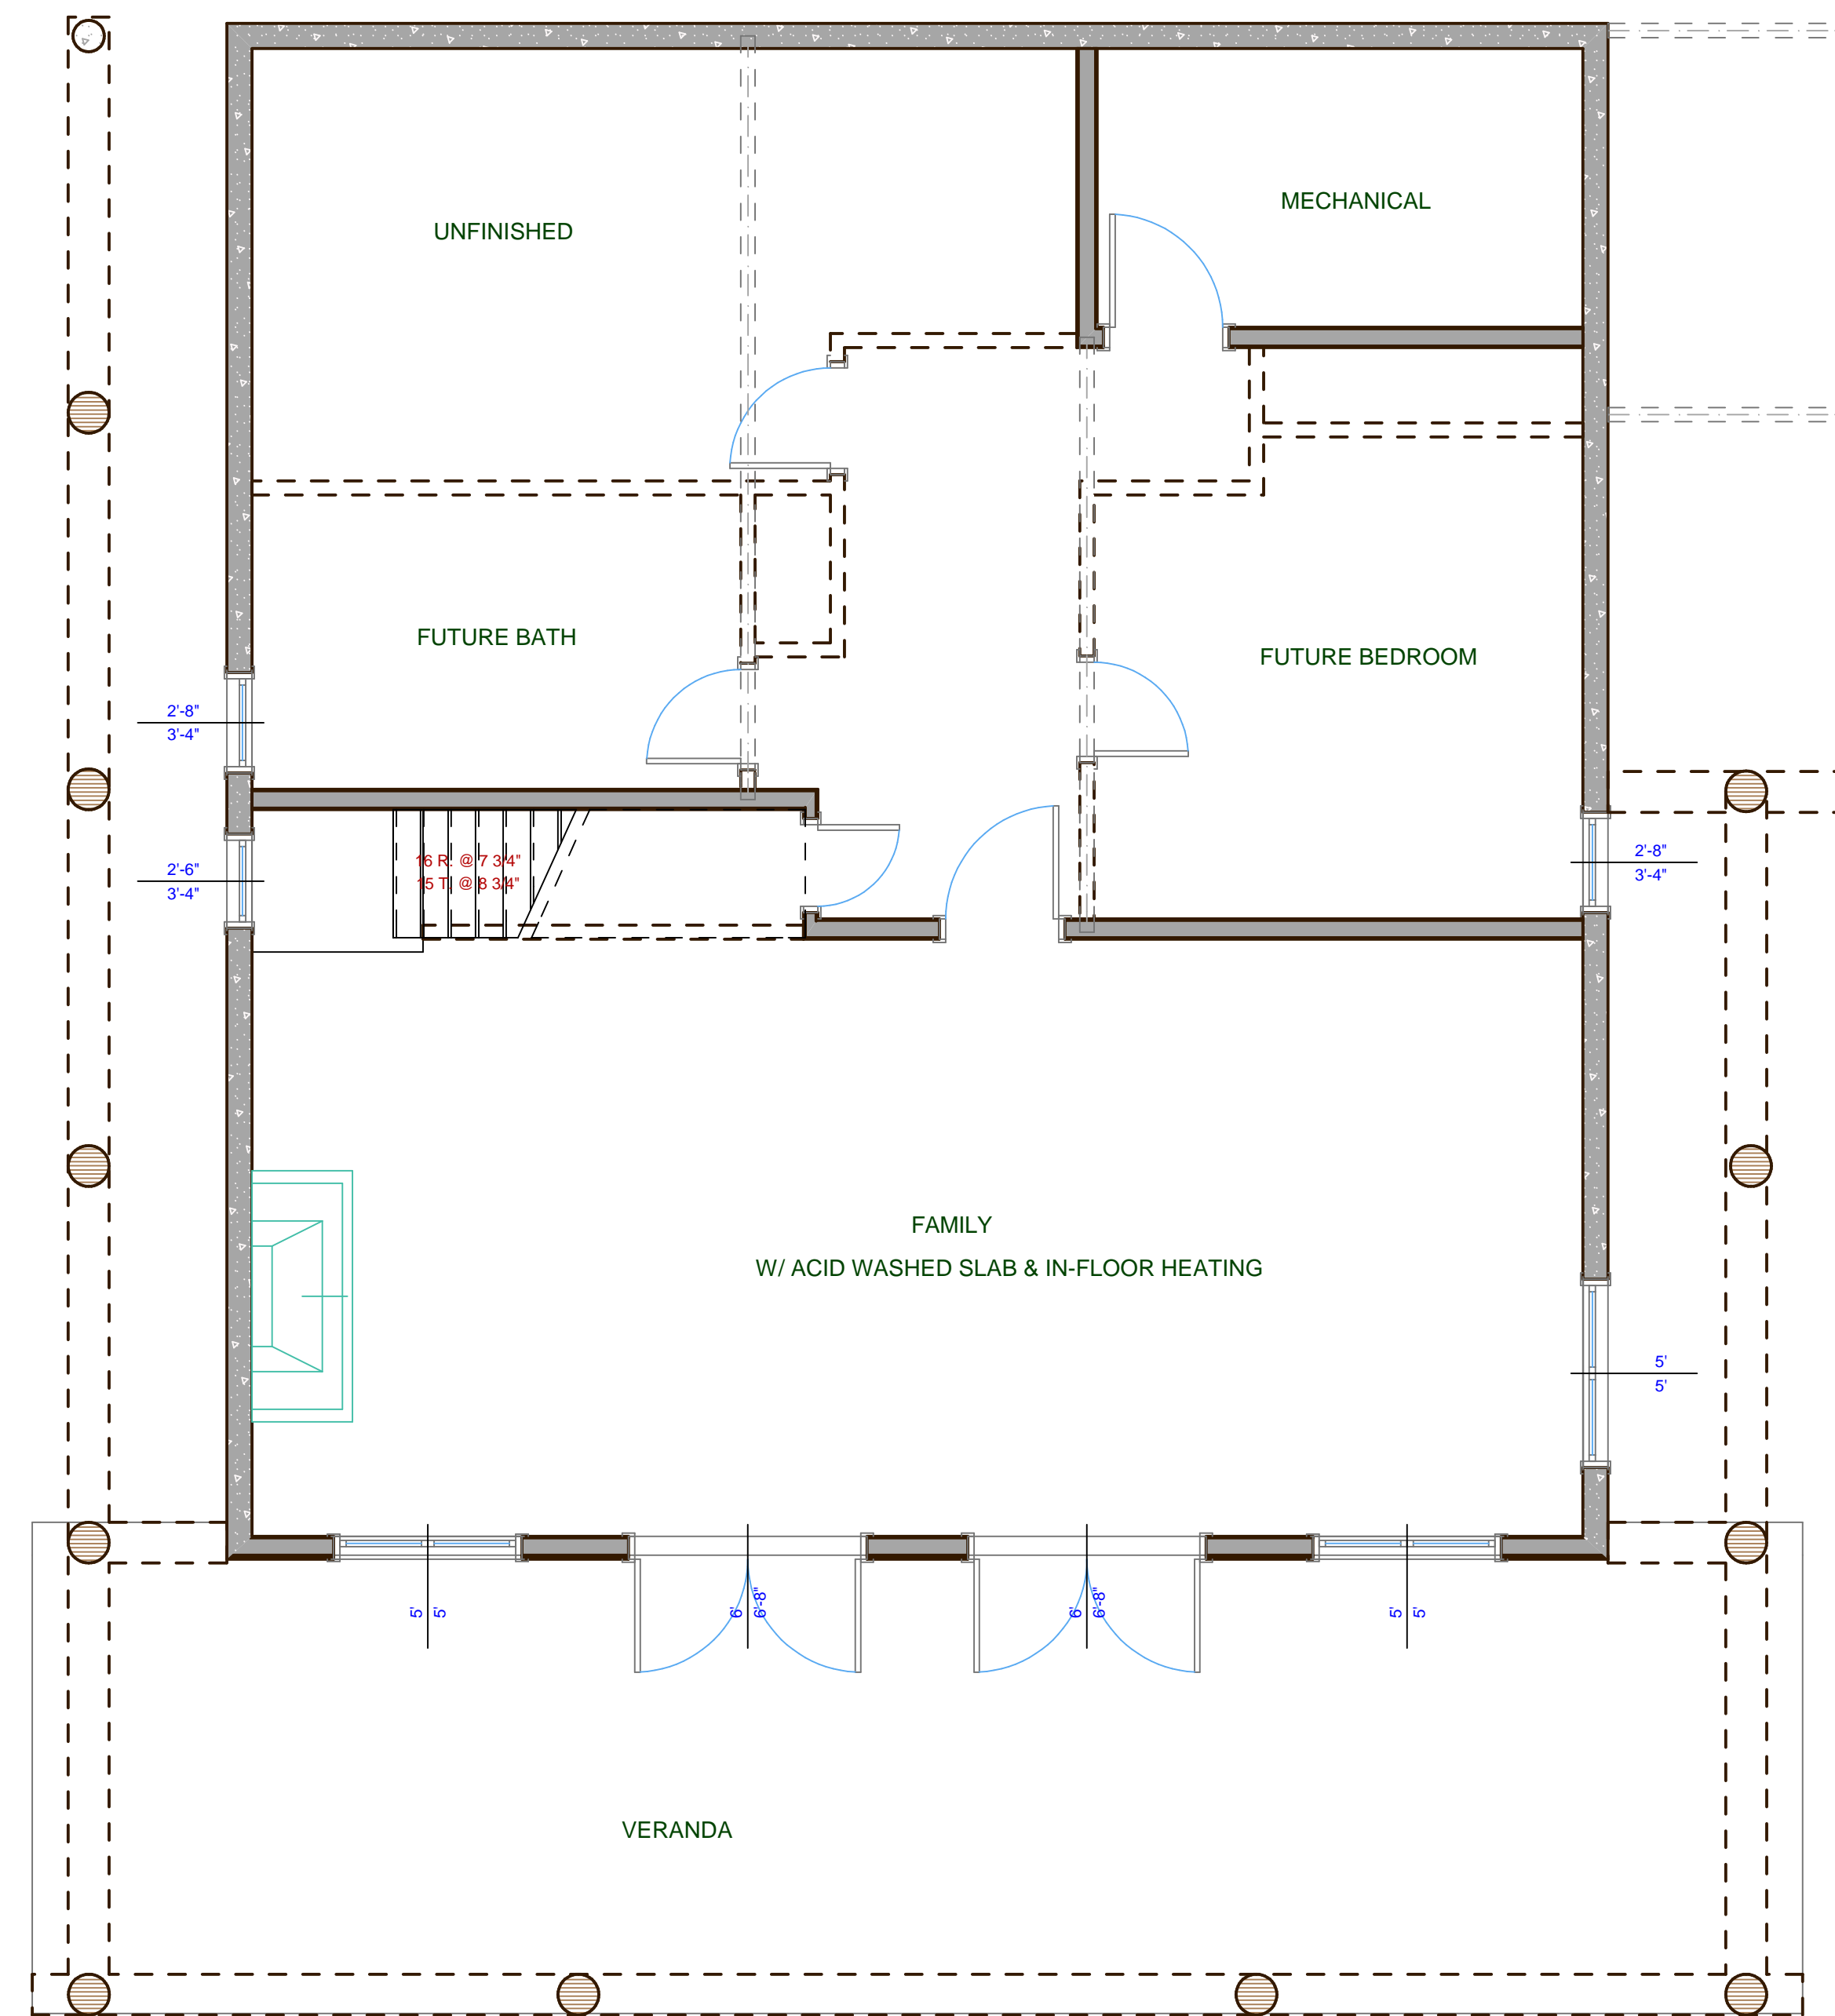

PRELIMINARY ONLY NOT FOR CONSTRUCTION

DRAWN BY: IJJ CHECKED BY: AREA:

ORDER NO: PRELIM ISSUE DATE:

PROJECT:

De Tro

DWG TITLE:

BASEMENT FLOOR PLAN

DWG STATUS: PRELIMS SHEET:

SCALE: 1/4"=1'-0" A-05