





1 Living Rm Interior View.tif  
1:1



2 Living Rm Interior View 2.tif  
1:1

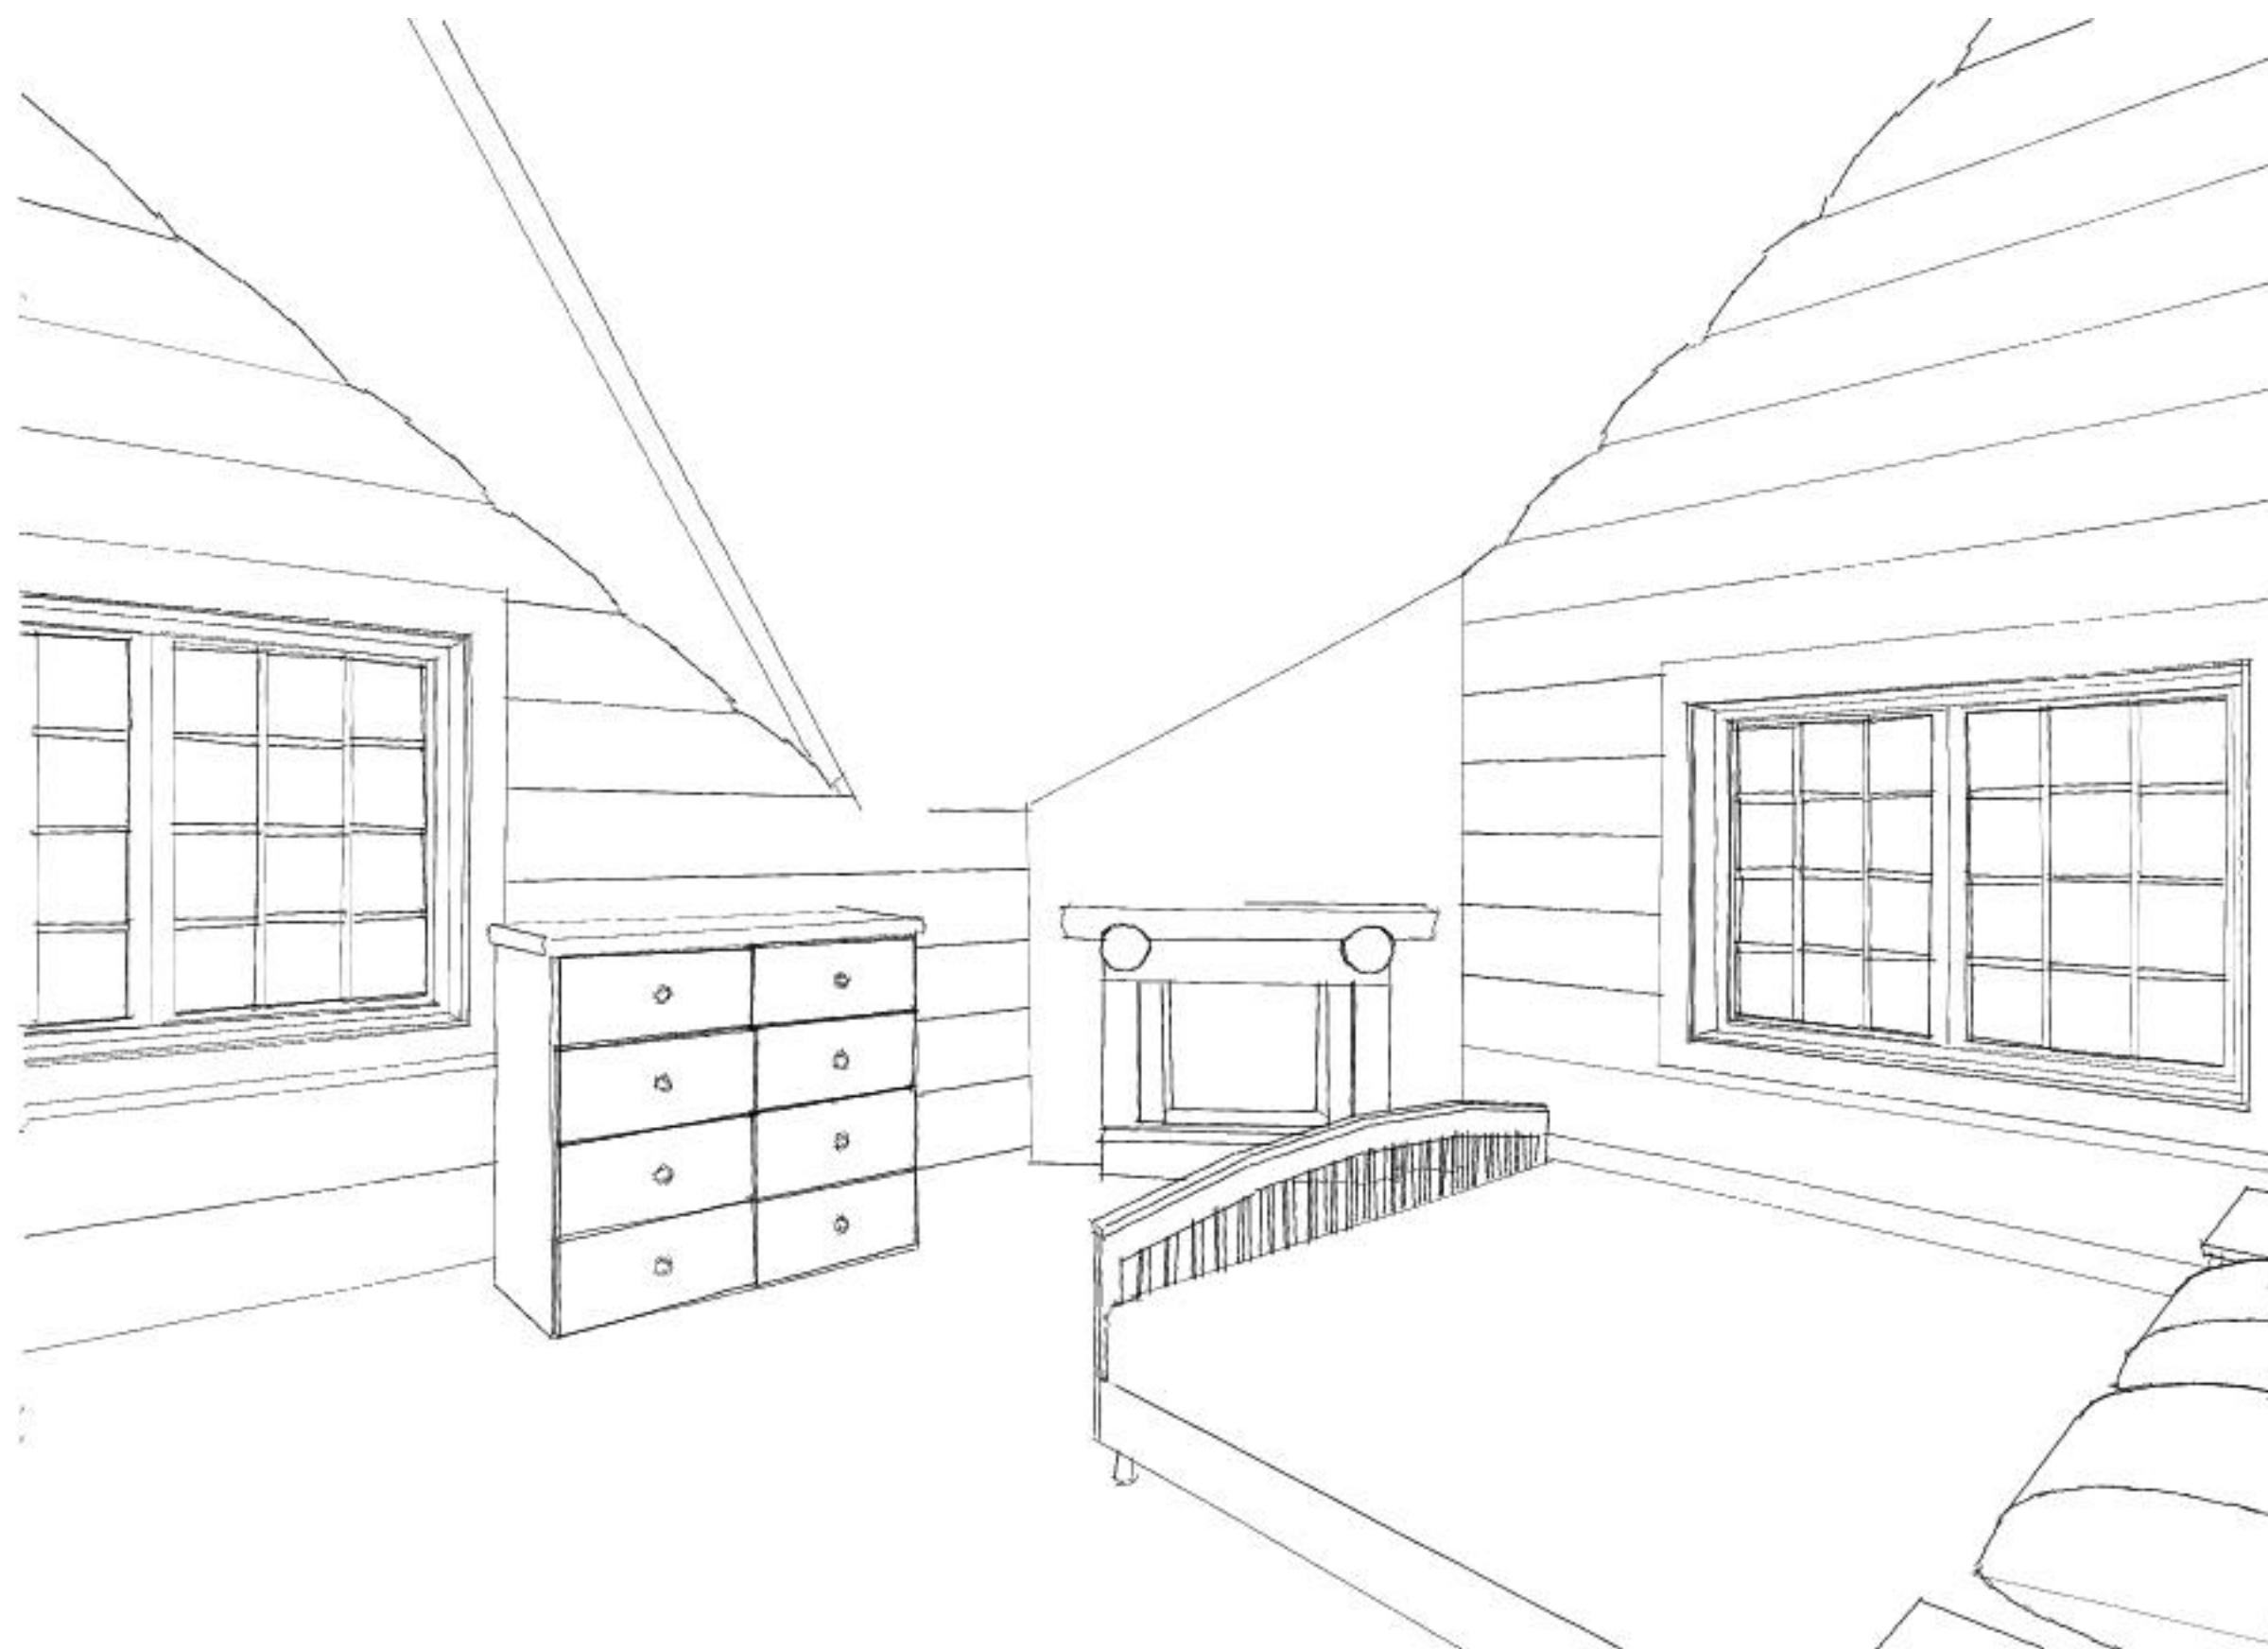

3 MBed Interior View.tif  
1:1

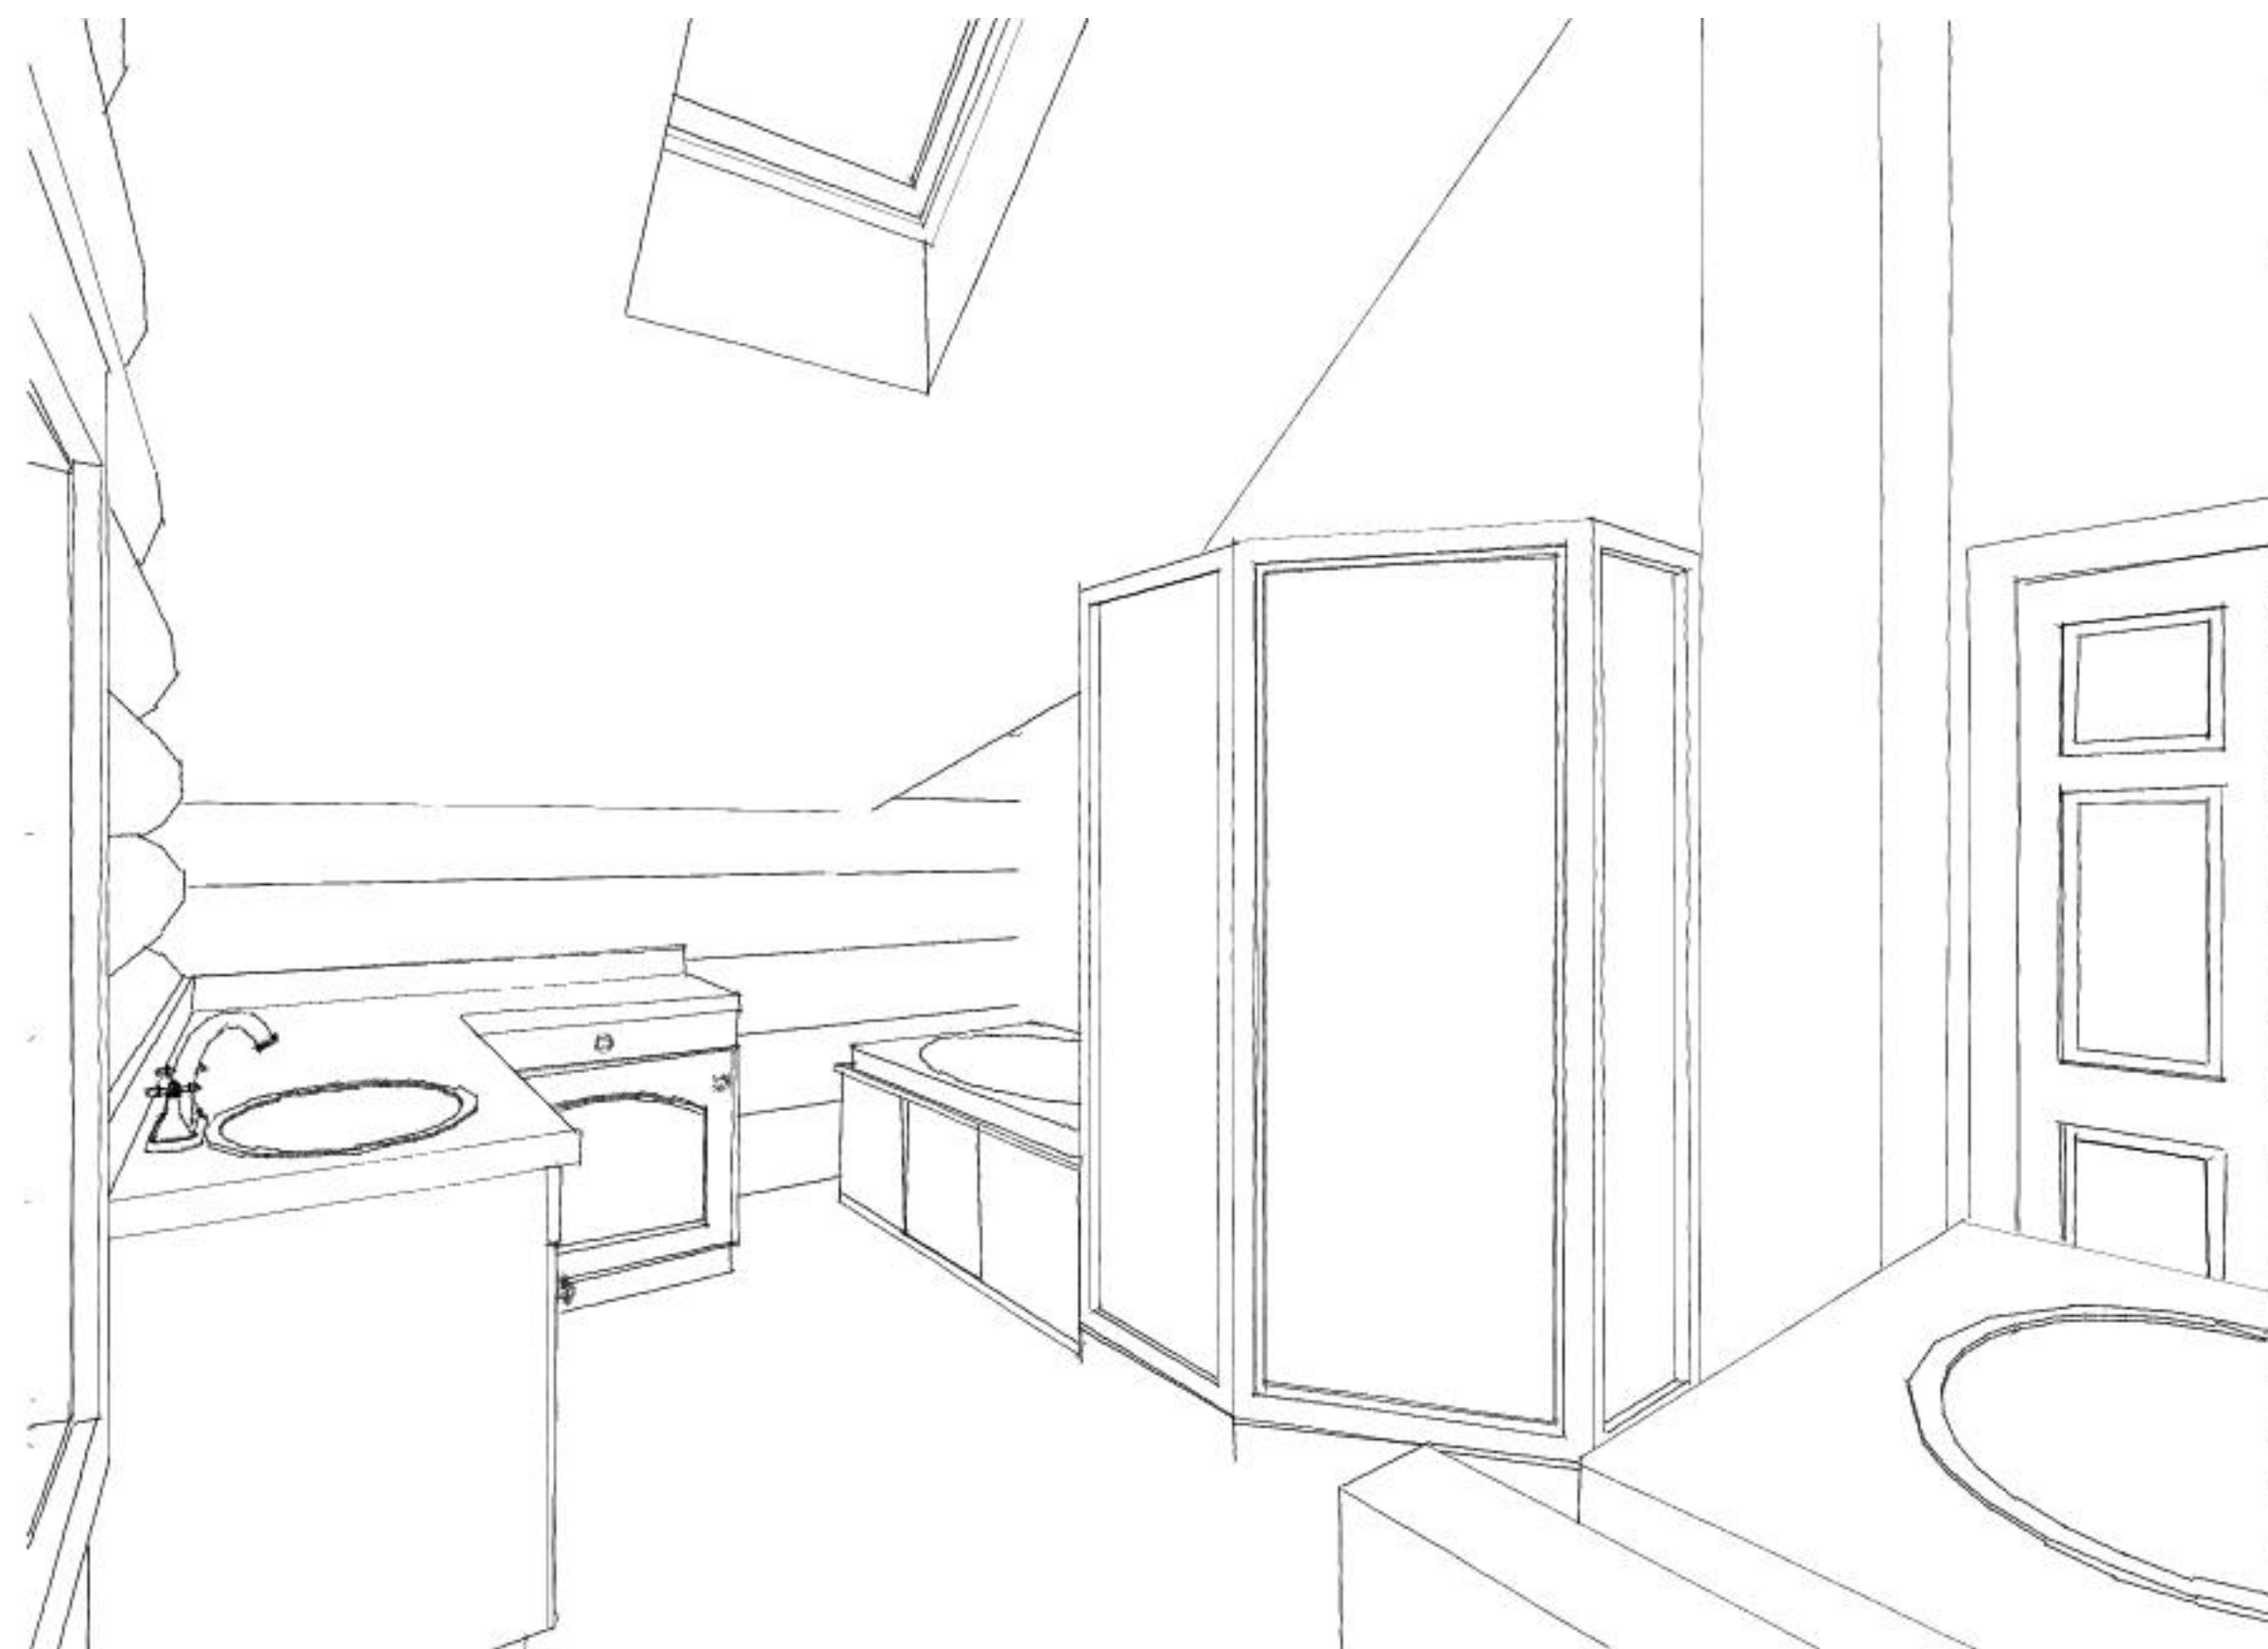

4 Bath Interior View.tif  
1:1

PRELIMINARY NOT FOR CONSTRUCTION



THE OWNER AND BUILDER ARE SOLELY RESPONSIBLE FOR VERIFYING CODE COMPLIANCE, ALL DIMENSIONS, AND STRUCTURAL INTEGRITY PRIOR TO CONSTRUCTION.  
**DO NOT SCALE DRAWINGS.**  
THIS DRAWING MAY NOT BE REPRODUCED, TRANSMITTED, DISTRIBUTED, OR USED IN ANY OTHER MANNER WITHOUT PRIOR WRITTEN CONSENT FROM LAKE COUNTRY LOG HOMES.

REVISIONS:      DATE:

NOTES:

DRAWN BY:      CHECKED BY:      AREA:

ORDER NO:      ISSUE DATE:

PROJECT:

GERVAIS

DWG TITLE:

**ELEVATION VIEWS**

DWG STATUS:      SHEET:

**PRELIMS**      A-03

SCALE:      NTS



1 Front Elevation View.tif  
1:1



2 Right Elevation View.tif  
1:1




3 Rear Elevation View.tif  
1:1



4 Left Elevation View.tif  
1:1

**PRELIMINARY NOT FOR CONSTRUCTION**



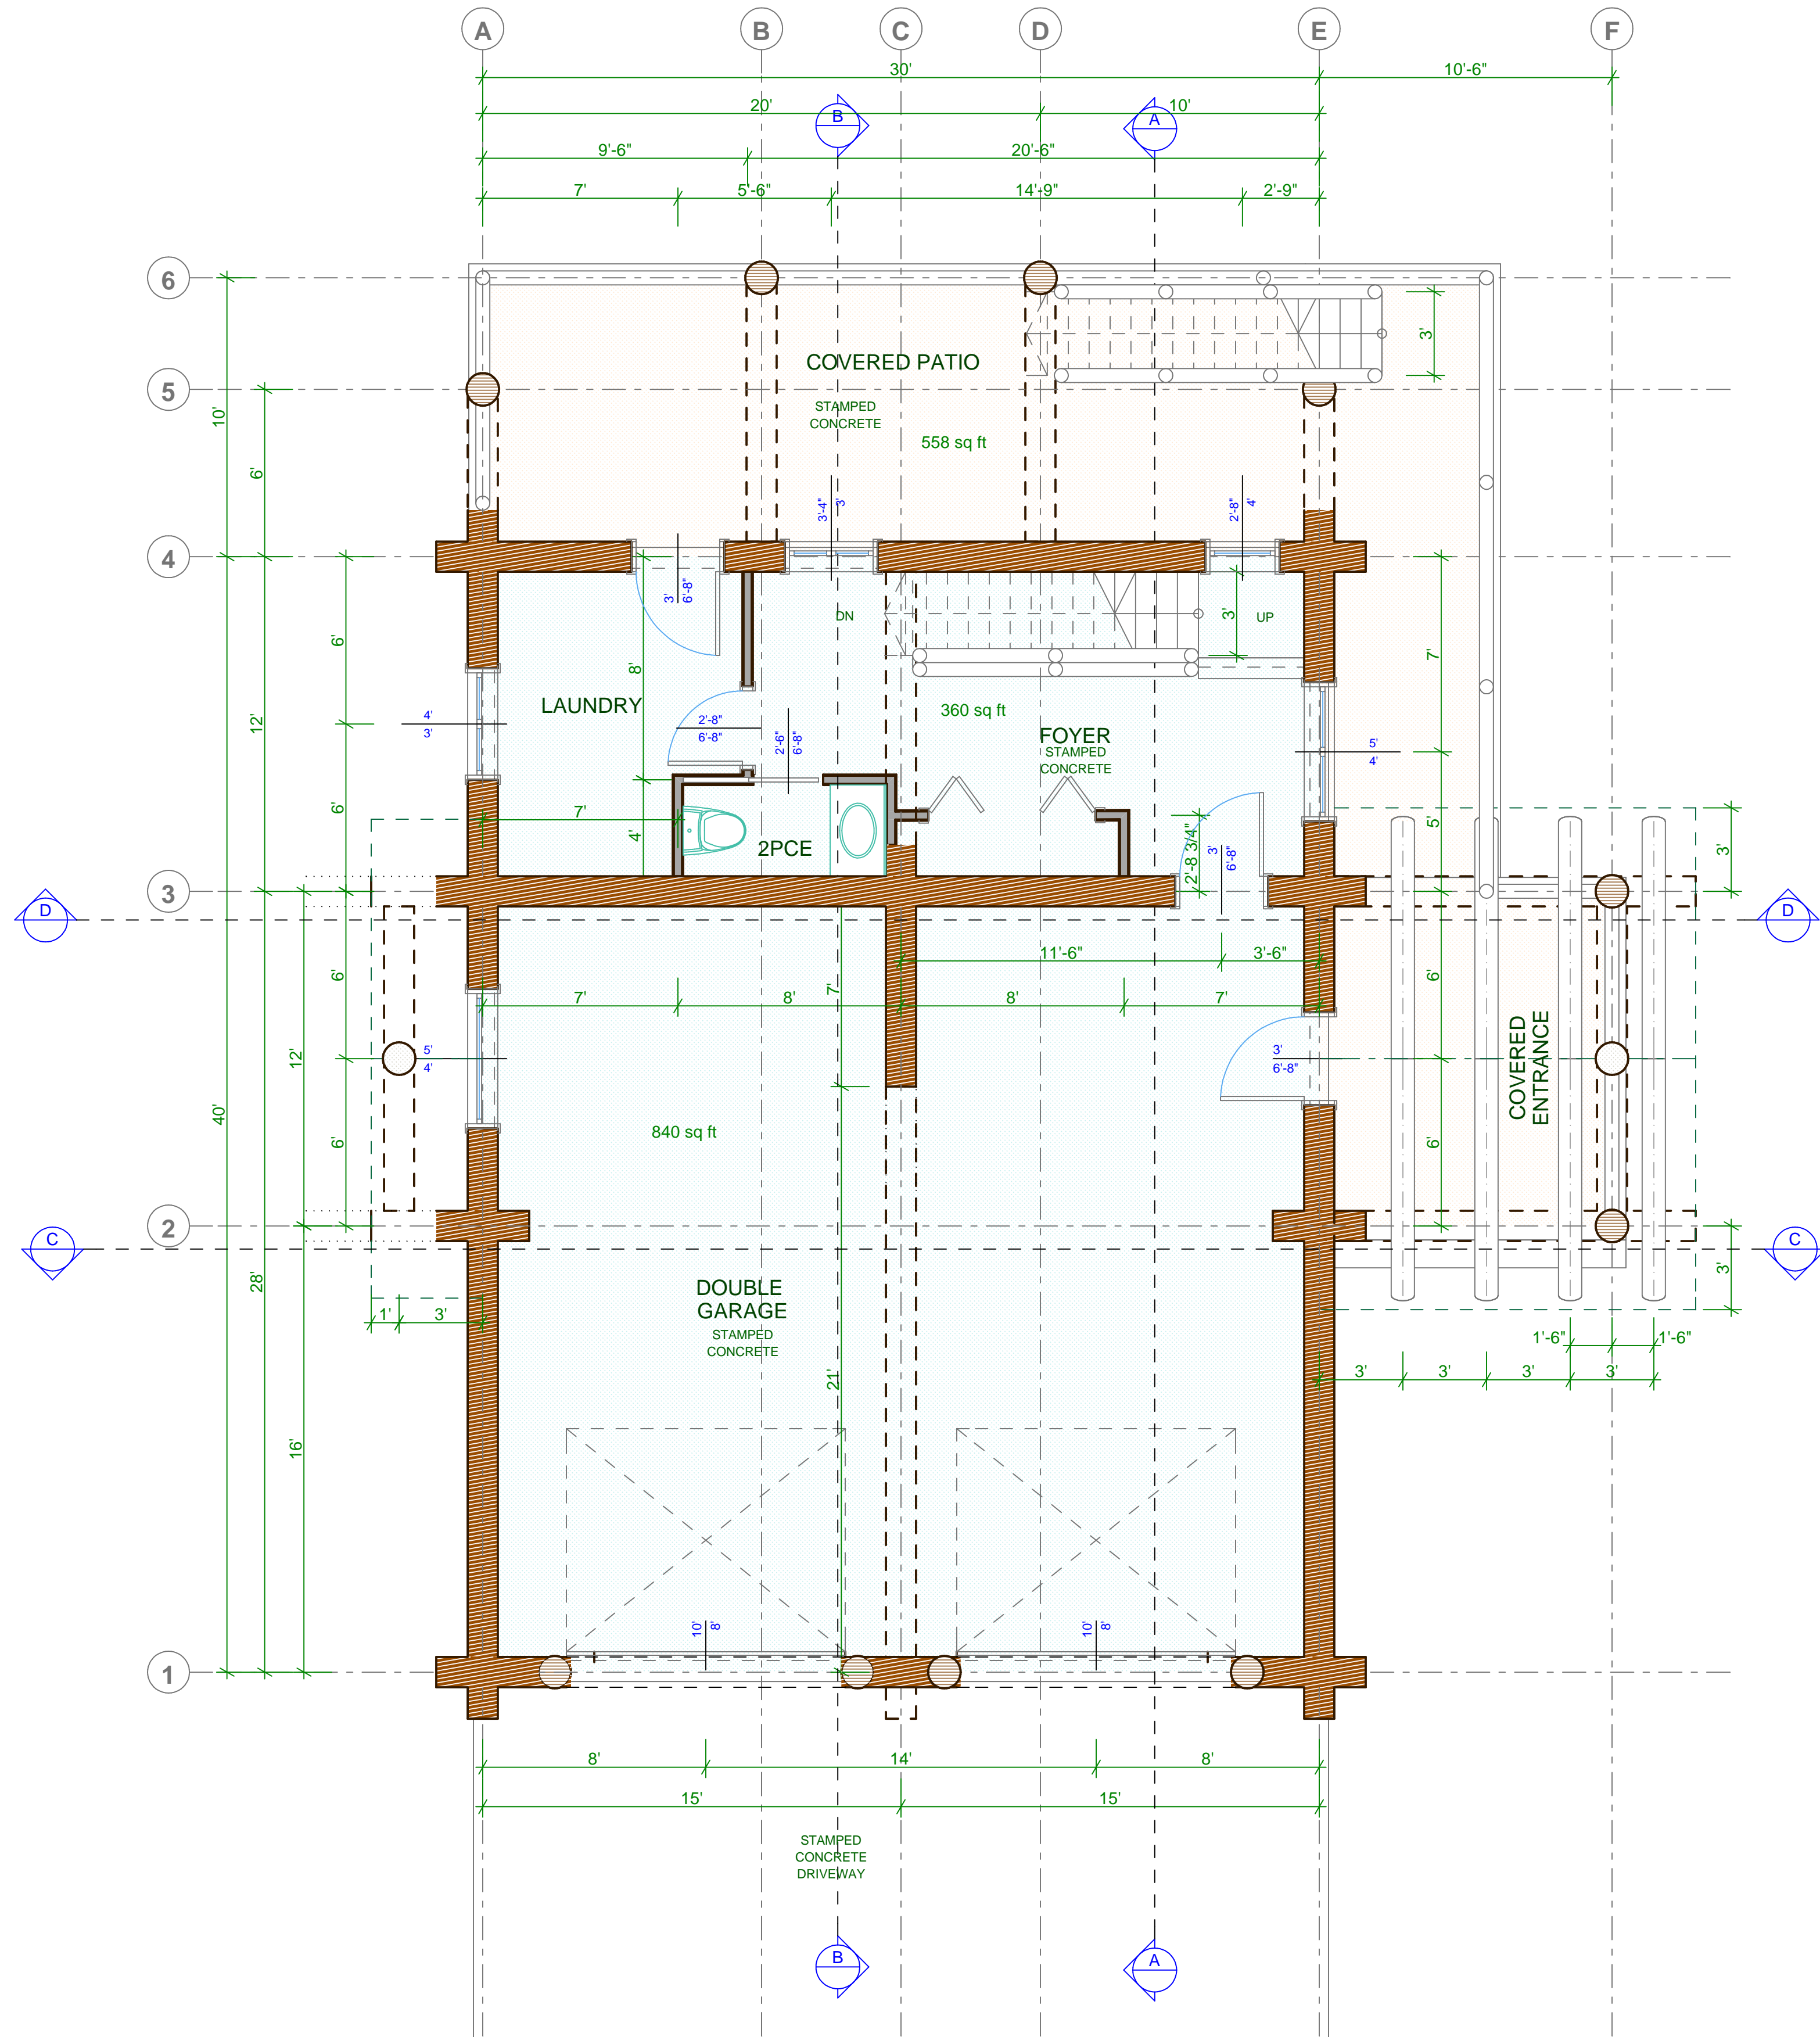

PRELIMINARY NOT FOR CONSTRUCTION



THE OWNER AND BUILDER ARE SOLELY RESPONSIBLE FOR VERIFYING CODE COMPLIANCE, ALL DIMENSIONS, AND STRUCTURAL INTEGRITY PRIOR TO CONSTRUCTION.  
DO NOT SCALE DRAWINGS.  
THIS DRAWING MAY NOT BE REPRODUCED, TRANSMITTED, DISTRIBUTED, OR USED IN ANY OTHER MANNER WITHOUT PRIOR WRITTEN CONSENT FROM LAKE COUNTRY LOG HOMES.

REVISIONS: DATE:

NOTES:

DRAWN BY: IJJ  
CHECKED BY: AREA: AS NOTED

ORDER NO: 10208  
ISSUE DATE:

PROJECT:

GERVAIS

DWG TITLE:  
MAIN  
FLOOR PLAN

DWG STATUS: PRELIMS  
SHEET: A-04

SCALE: 1/4"=1'-0"






THE OWNER AND BUILDER ARE SOLELY RESPONSIBLE FOR VERIFYING CODE COMPLIANCE, ALL DIMENSIONS, AND STRUCTURAL INTEGRITY PRIOR TO CONSTRUCTION.  
**DO NOT SCALE DRAWINGS.**  
THIS DRAWING MAY NOT BE REPRODUCED, TRANSMITTED, DISTRIBUTED, OR USED IN ANY OTHER MANNER WITHOUT PRIOR WRITTEN CONSENT FROM LAKE COUNTRY LOG HOMES.


REVISIONS:      DATE:

NOTES:

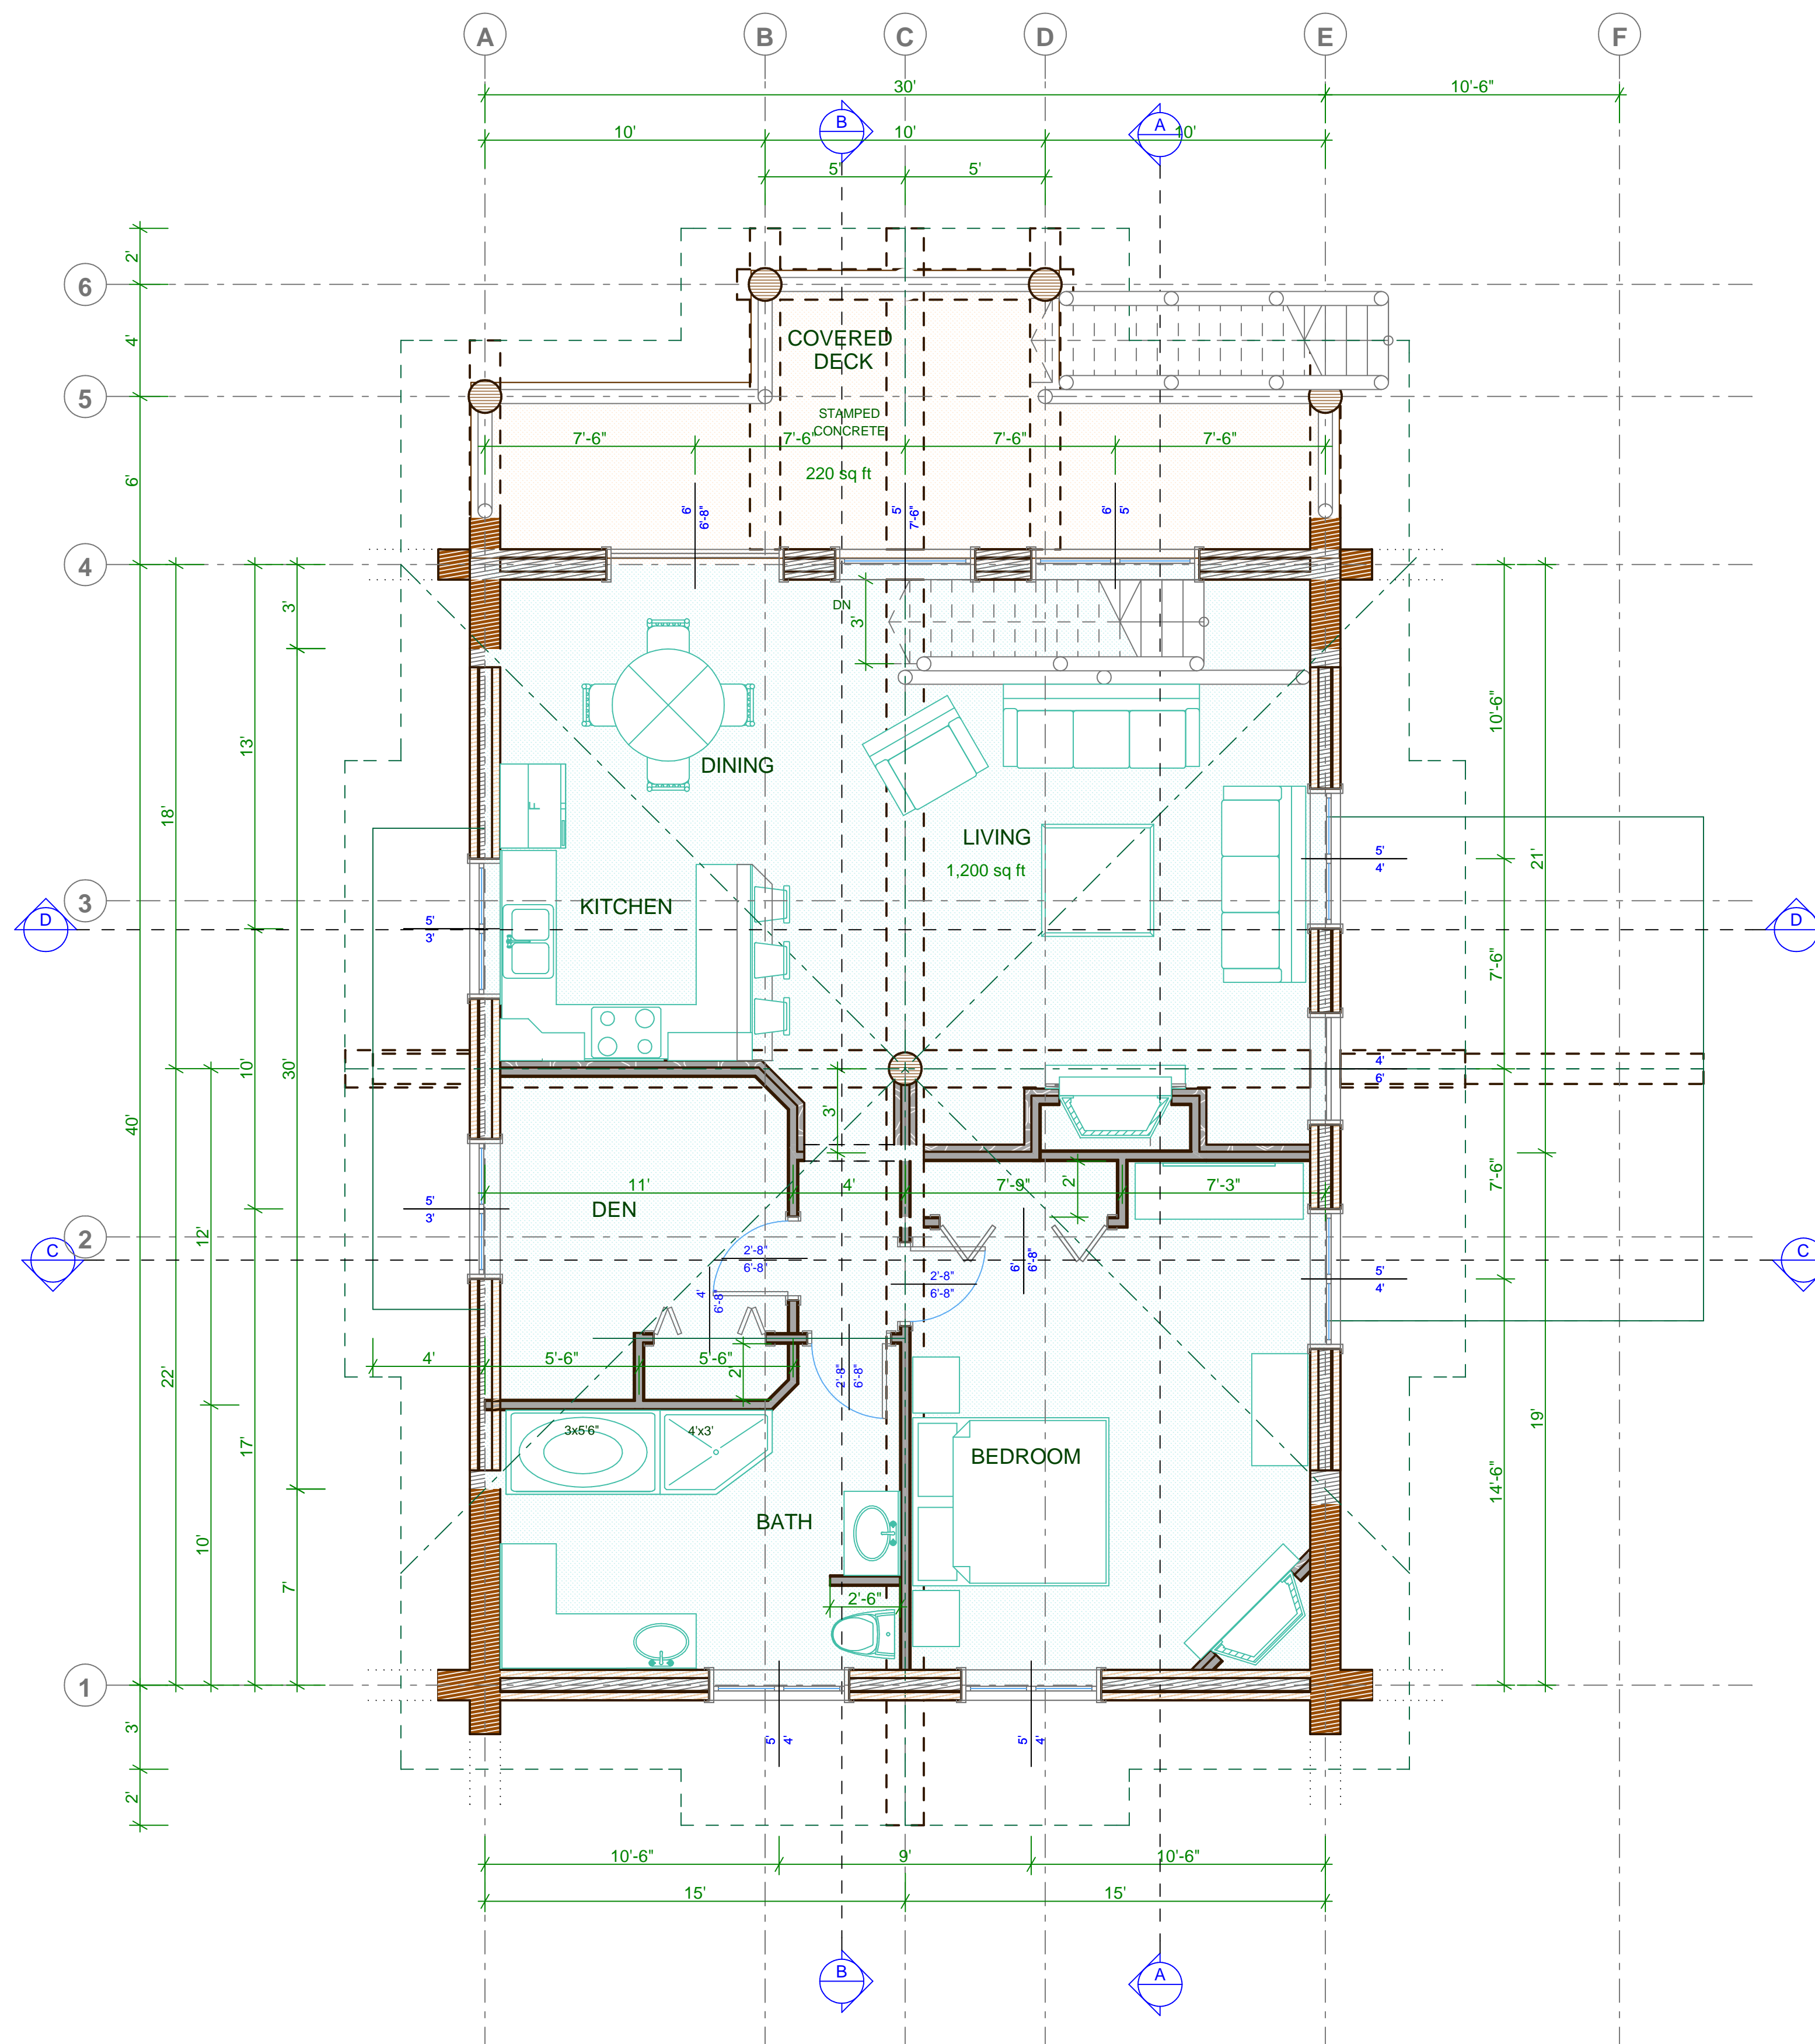

PRELIMINARY NOT FOR CONSTRUCTION


DRAWN BY: IJJ	CHECKED BY:	AREA:
ORDER NO: 10208	ISSUE DATE:	
PROJECT: GERVAIS		
DWG TITLE: SECOND FLOOR PLAN		
DWG STATUS: PRELIMS	SHEET: A-05	
SCALE: 1/4"=1'-0"		

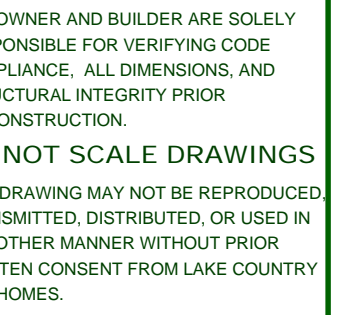

ES:

DESIGNED BY: <div style="border: 1px solid black; height: 20px; width: 100%;"></div>	CHECKED BY: <div style="border: 1px solid black; height: 20px; width: 100%;"></div>	AREA: <div style="border: 1px solid black; height: 20px; width: 100%;"></div>	
NO: <div style="border: 1px solid black; height: 20px; width: 100%; text-align: center;">10208</div>		ISSUE DATE: <div style="border: 1px solid black; height: 20px; width: 100%;"></div>	
CT: <div style="border: 1px solid black; height: 20px; width: 100%;"></div>			
GERVAIS			
TITLE: <div style="border: 1px solid black; padding: 5px;"> <b>BASEMENT/ FOUNDATION FLOOR PLAN</b> </div>			
STATUS: <div style="border: 1px solid black; padding: 5px; font-weight: bold;">ELIMIS</div>		SHEET: <div style="border: 1px solid black; padding: 5px; font-size: 1.5em; font-weight: bold;">A-06</div>	
<div style="border: 1px solid black; padding: 5px;"> <b>4"=1'-0"</b> </div>			

2005

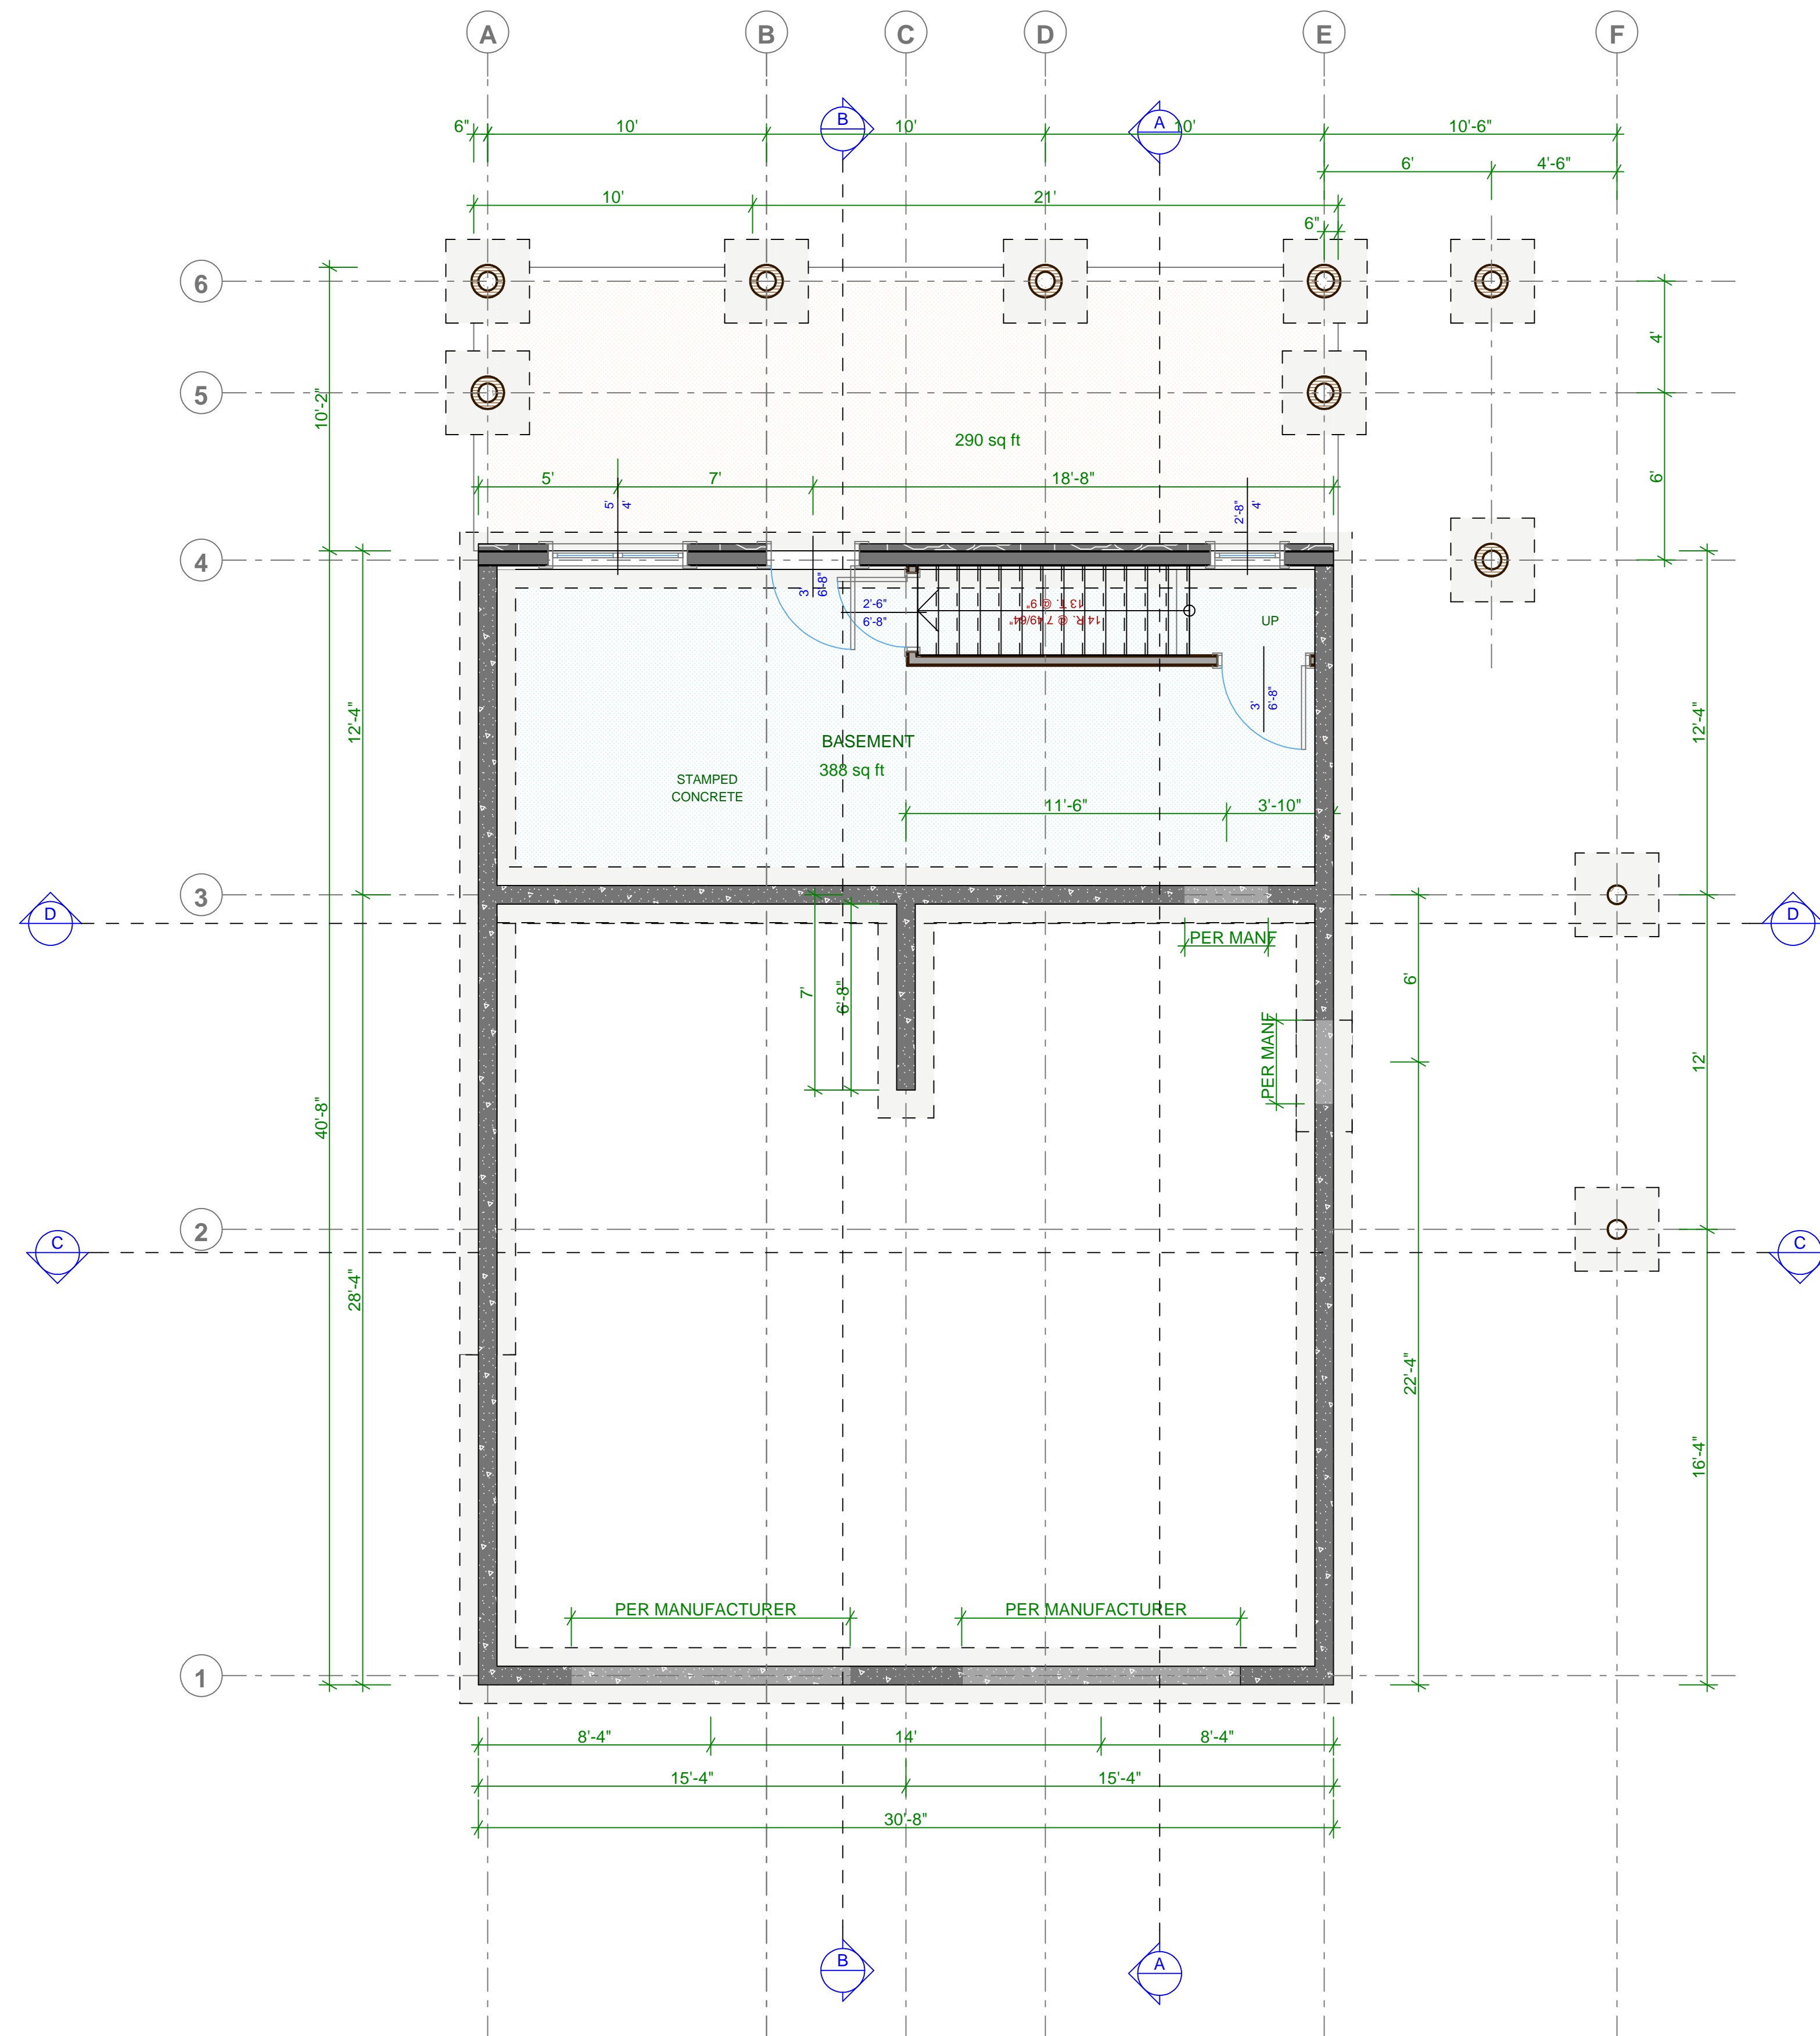

PRELIMINARY NOT FOR CONSTRUCTION