

PRELIMINARY ONLY NOT FOR CONSTRUCTION

7/17/2008



DO NOT SCALE DRAWINGS

MALAKWA B.C, CANADA
PHONE: (250) 836-3854
FAX : (250) 836-3874

NOTES:

THE OWNER AND BUILDER IS SOLELY RESPONSIBLE FOR VERIFYING CODE COMPLIANCE, ALL DIMENSIONS, AND STRUCTURAL INTEGRITY PRIOR TO CONSTRUCTION.

THIS DRAWING MAY NOT BE REPRODUCED, TRANSMITTED, DISTRIBUTED, OR USED IN ANY OTHER MANNER WITHOUT PRIOR WRITTEN CONSENT FROM LAKE COUNTRY LOG HOMES.

PROJECT:

SAWATZKY

DRWG TITLE:

FRONT VIEW

DWG STATUS:

PRELIMS

SCALE:

NTS

SHEET:

A-01



PRELIMINARY ONLY NOT FOR CONSTRUCTION

7/17/2008



DO NOT SCALE DRAWINGS

MALAKWA B.C, CANADA
PHONE: (250) 836-3854
FAX : (250) 836-3874

NOTES:

THE OWNER AND BUILDER IS SOLELY RESPONSIBLE FOR VERIFYING CODE COMPLIANCE, ALL DIMENSIONS, AND STRUCTURAL INTEGRITY PRIOR TO CONSTRUCTION.

THIS DRAWING MAY NOT BE REPRODUCED, TRANSMITTED, DISTRIBUTED, OR USED IN ANY OTHER MANNER WITHOUT PRIOR WRITTEN CONSENT FROM LAKE COUNTRY LOG HOMES.

PROJECT:

SAWATZKY

DRWG TITLE:

**FRONT
RIGHT VIEW**

DWG STATUS:


PRELIMS

SCALE:

NTS

SHEET:

A-02

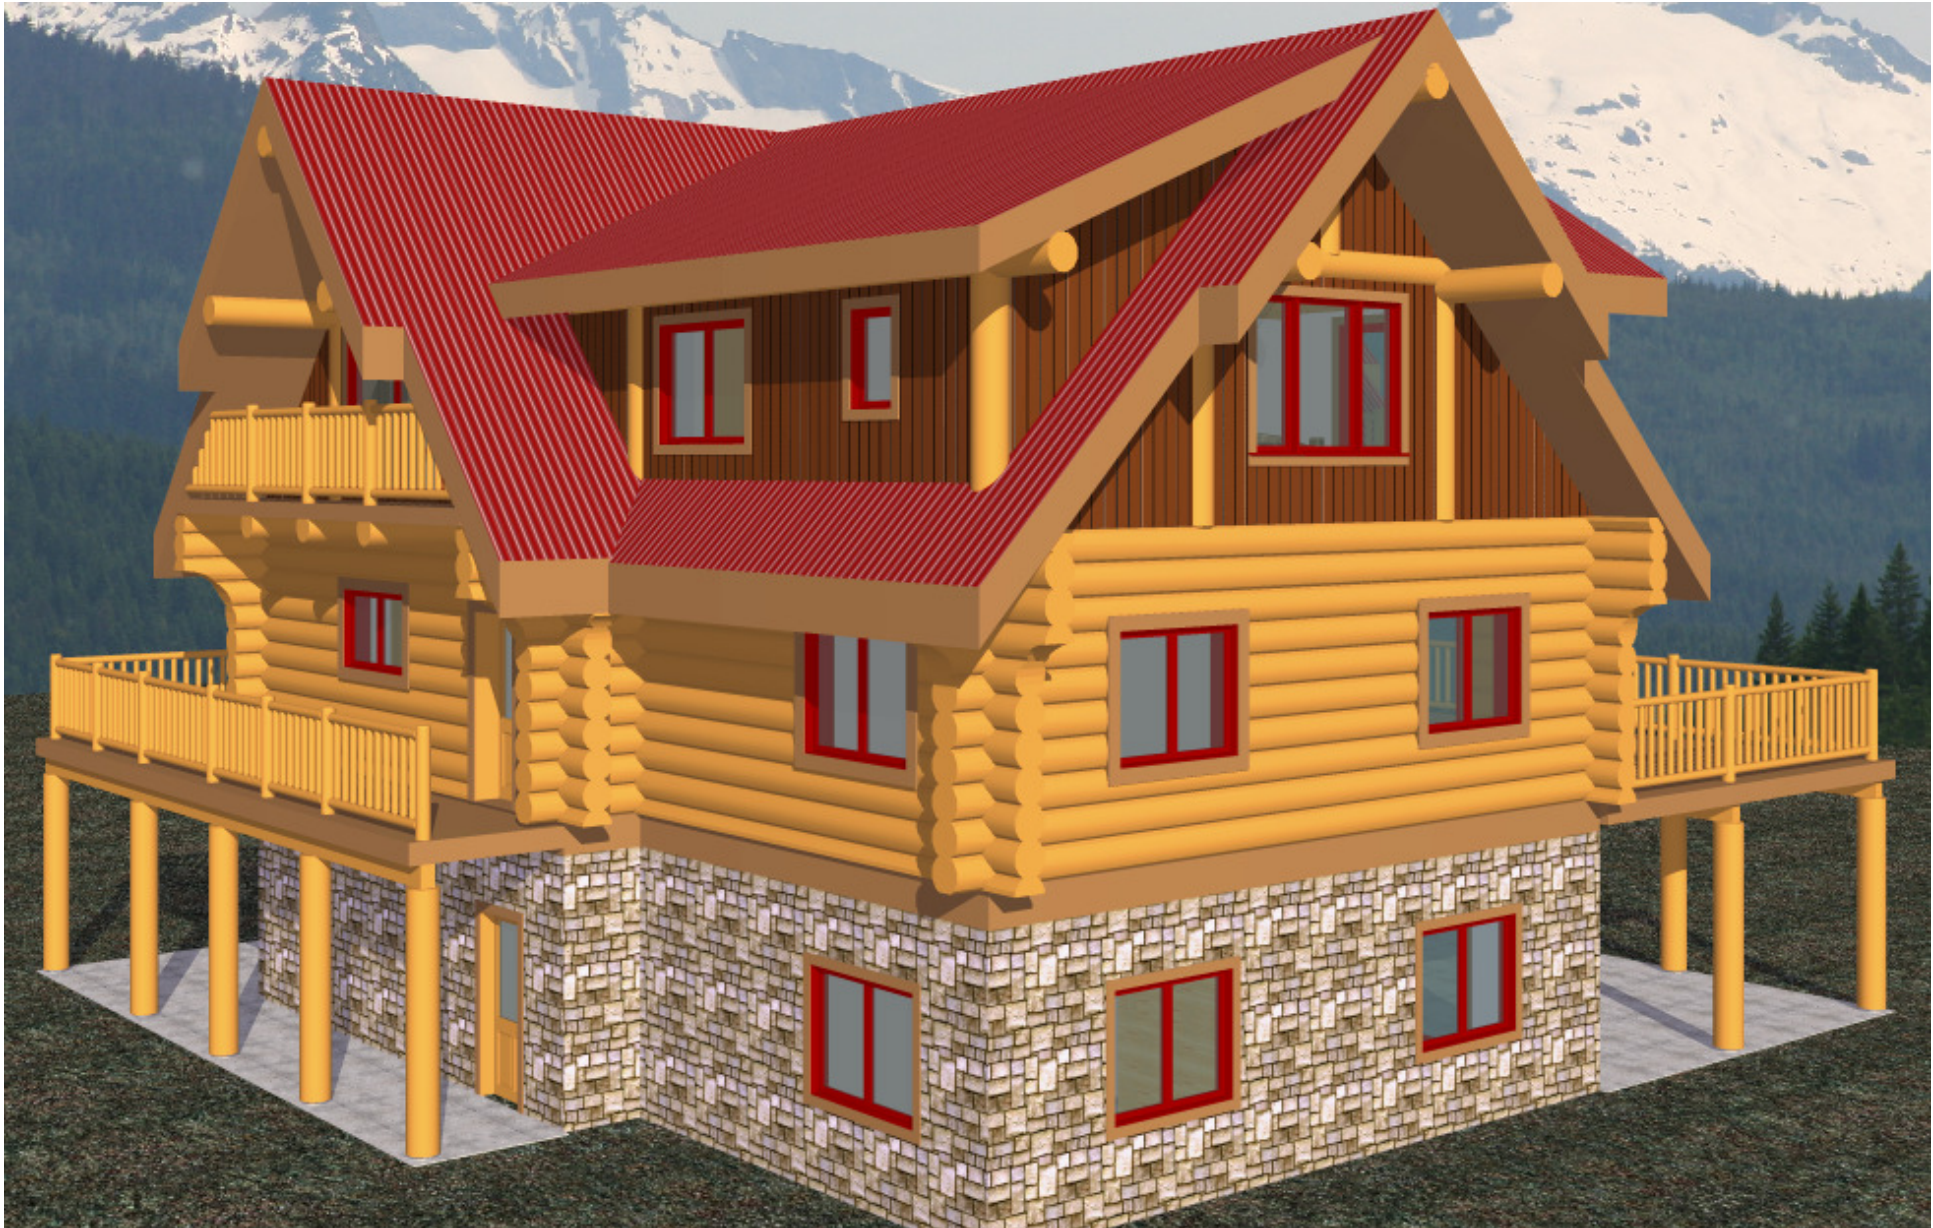

PRELIMINARY ONLY NOT FOR CONSTRUCTION

7/17/2008



DO NOT SCALE DRAWINGS

MALAKWA B.C, CANADA
PHONE: (250) 836-3854
FAX : (250) 836-3874

NOTES:

THE OWNER AND BUILDER IS SOLELY RESPONSIBLE FOR VERIFYING CODE COMPLIANCE, ALL DIMENSIONS, AND STRUCTURAL INTEGRITY PRIOR TO CONSTRUCTION.

THIS DRAWING MAY NOT BE REPRODUCED, TRANSMITTED, DISTRIBUTED, OR USED IN ANY OTHER MANNER WITHOUT PRIOR WRITTEN CONSENT FROM LAKE COUNTRY LOG HOMES.

PROJECT:

SAWATZKY

DRWG TITLE:

LEFT VIEW

DWG STATUS:

PRELIMS

SCALE:

NTS

SHEET:

A-03



PRELIMINARY ONLY NOT FOR CONSTRUCTION

7/17/2008



DO NOT SCALE DRAWINGS

MALAKWA B.C, CANADA
PHONE: (250) 836-3854
FAX : (250) 836-3874

NOTES:

THE OWNER AND BUILDER IS SOLELY RESPONSIBLE FOR VERIFYING CODE COMPLIANCE, ALL DIMENSIONS, AND STRUCTURAL INTEGRITY PRIOR TO CONSTRUCTION.

THIS DRAWING MAY NOT BE REPRODUCED, TRANSMITTED, DISTRIBUTED, OR USED IN ANY OTHER MANNER WITHOUT PRIOR WRITTEN CONSENT FROM LAKE COUNTRY LOG HOMES.

PROJECT:

SAWATZKY

DRWG TITLE:

REAR VIEW

DWG STATUS:


PRELIMS

SCALE:

NTS

SHEET:

A-04

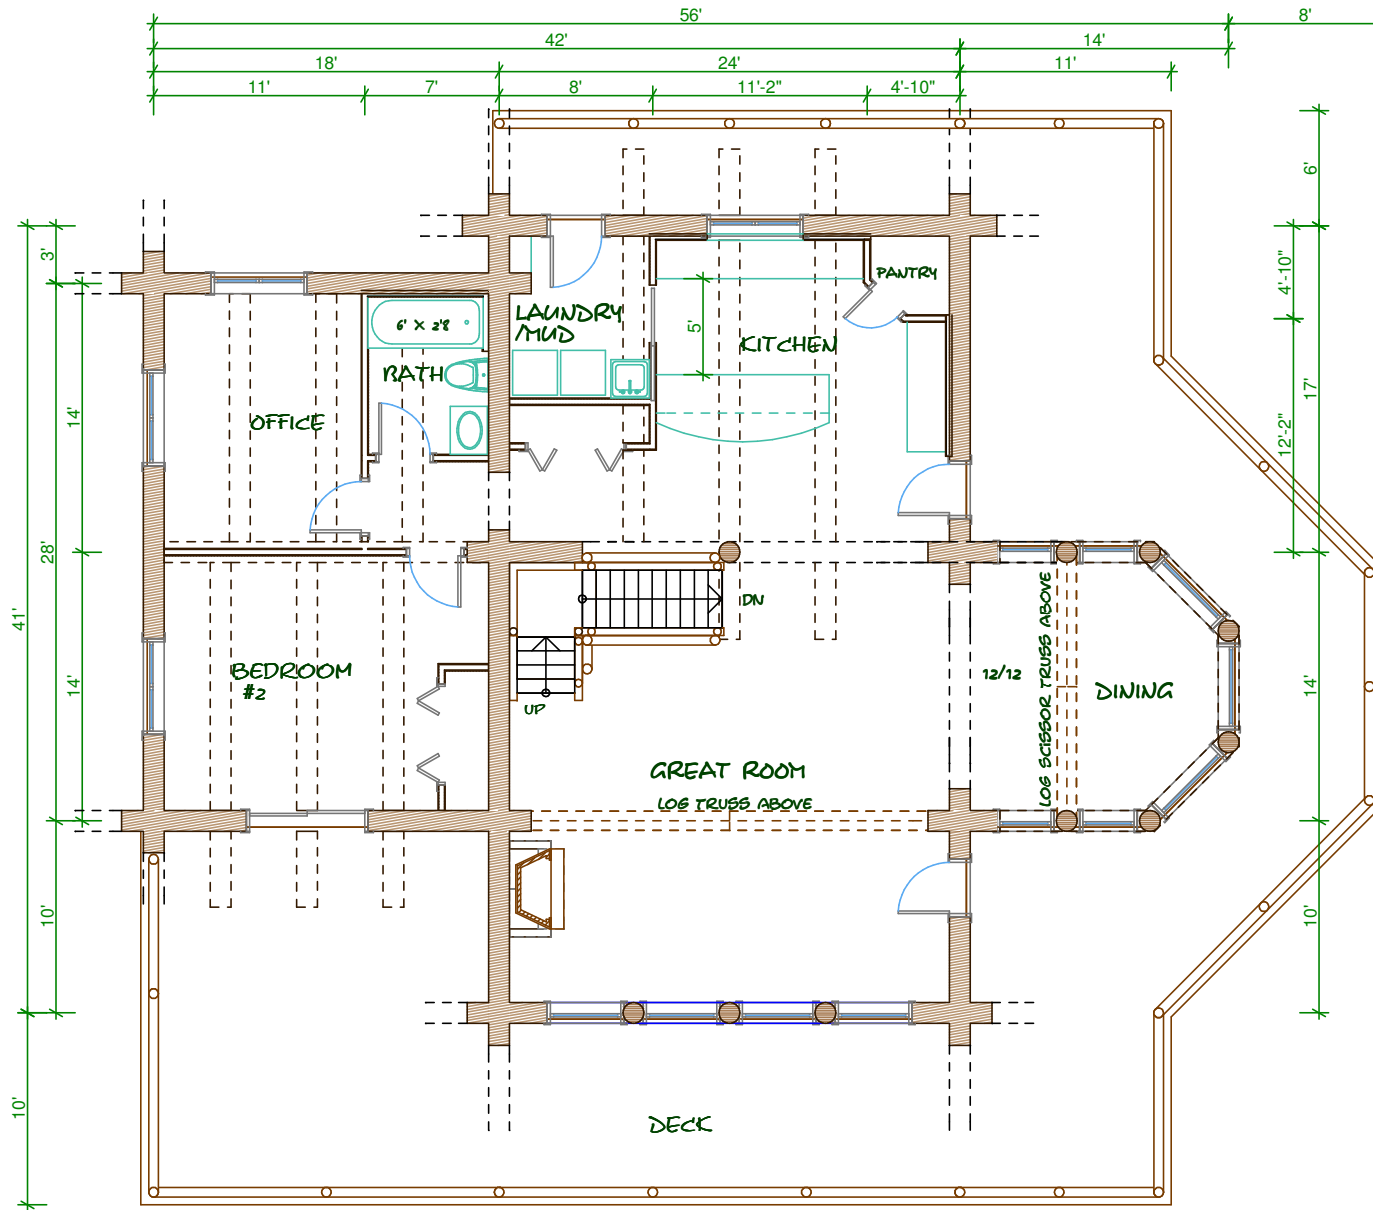

PRELIMINARY ONLY NOT FOR CONSTRUCTION

7/17/2008



MALAKWA B.C., CANADA
PHONE: (250) 836-3854
FAX : (250) 836-3874

DO NOT SCALE DRAWINGS

NOTES:

THE OWNER AND BUILDER IS SOLELY RESPONSIBLE FOR VERIFYING CODE COMPLIANCE, ALL DIMENSIONS, AND STRUCTURAL INTEGRITY PRIOR TO CONSTRUCTION.

THIS DRAWING MAY NOT BE REPRODUCED, TRANSMITTED, DISTRIBUTED, OR USED IN ANY OTHER MANNER WITHOUT PRIOR WRITTEN CONSENT FROM LAKE COUNTRY LOG HOMES.

PROJECT:

SAWATZKY

DRWG TITLE:

MAIN FLOOR PLAN

DWG STATUS:


PRELIMS

SCALE:

1" = 10'

SHEET:

A-05

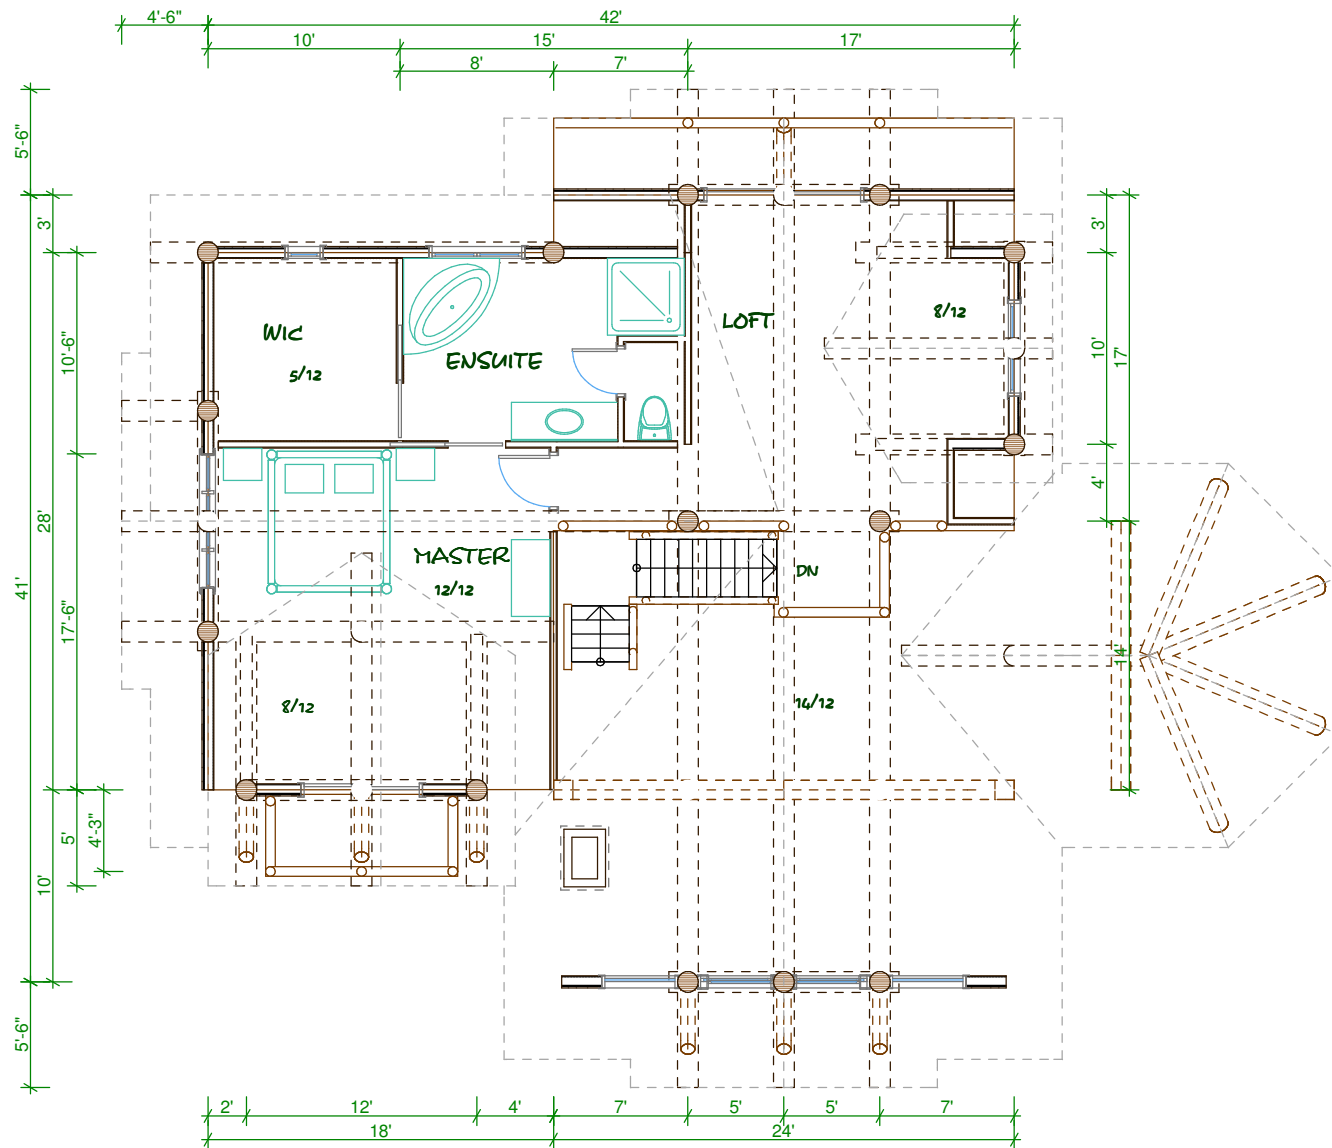

PRELIMINARY ONLY NOT FOR CONSTRUCTION

7/17/2008



DO NOT SCALE DRAWINGS

MALAKWA B.C, CANADA
PHONE: (250) 836-3854
FAX : (250) 836-3874

NOTES:

THE OWNER AND BUILDER IS SOLELY RESPONSIBLE FOR VERIFYING CODE COMPLIANCE, ALL DIMENSIONS, AND STRUCTURAL INTEGRITY PRIOR TO CONSTRUCTION.

THIS DRAWING MAY NOT BE REPRODUCED, TRANSMITTED, DISTRIBUTED, OR USED IN ANY OTHER MANNER WITHOUT PRIOR WRITTEN CONSENT FROM LAKE COUNTRY LOG HOMES.

PROJECT:

SAWATZKY

DRWG TITLE:

**2ND FLOOR
PLAN**

DWG STATUS:

PRELIMS

SCALE:

1" = 10'

SHEET:

A-06



PRELIMINARY ONLY NOT FOR CONSTRUCTION

7/17/2008



MALAKWA B.C, CANADA
PHONE: (250) 836-3854
FAX : (250) 836-3874

DO NOT SCALE DRAWINGS

NOTES:

THE OWNER AND BUILDER IS SOLELY RESPONSIBLE FOR VERIFYING CODE COMPLIANCE, ALL DIMENSIONS, AND STRUCTURAL INTEGRITY PRIOR TO CONSTRUCTION.

THIS DRAWING MAY NOT BE REPRODUCED, TRANSMITTED, DISTRIBUTED, OR USED IN ANY OTHER MANNER WITHOUT PRIOR WRITTEN CONSENT FROM LAKE COUNTRY LOG HOMES.

PROJECT:

SAWATZKY

DRWG TITLE:

**FRONT ELEVATION
VIEW**

DWG STATUS:


PRELIMS

SCALE:

NTS

SHEET:

A-07

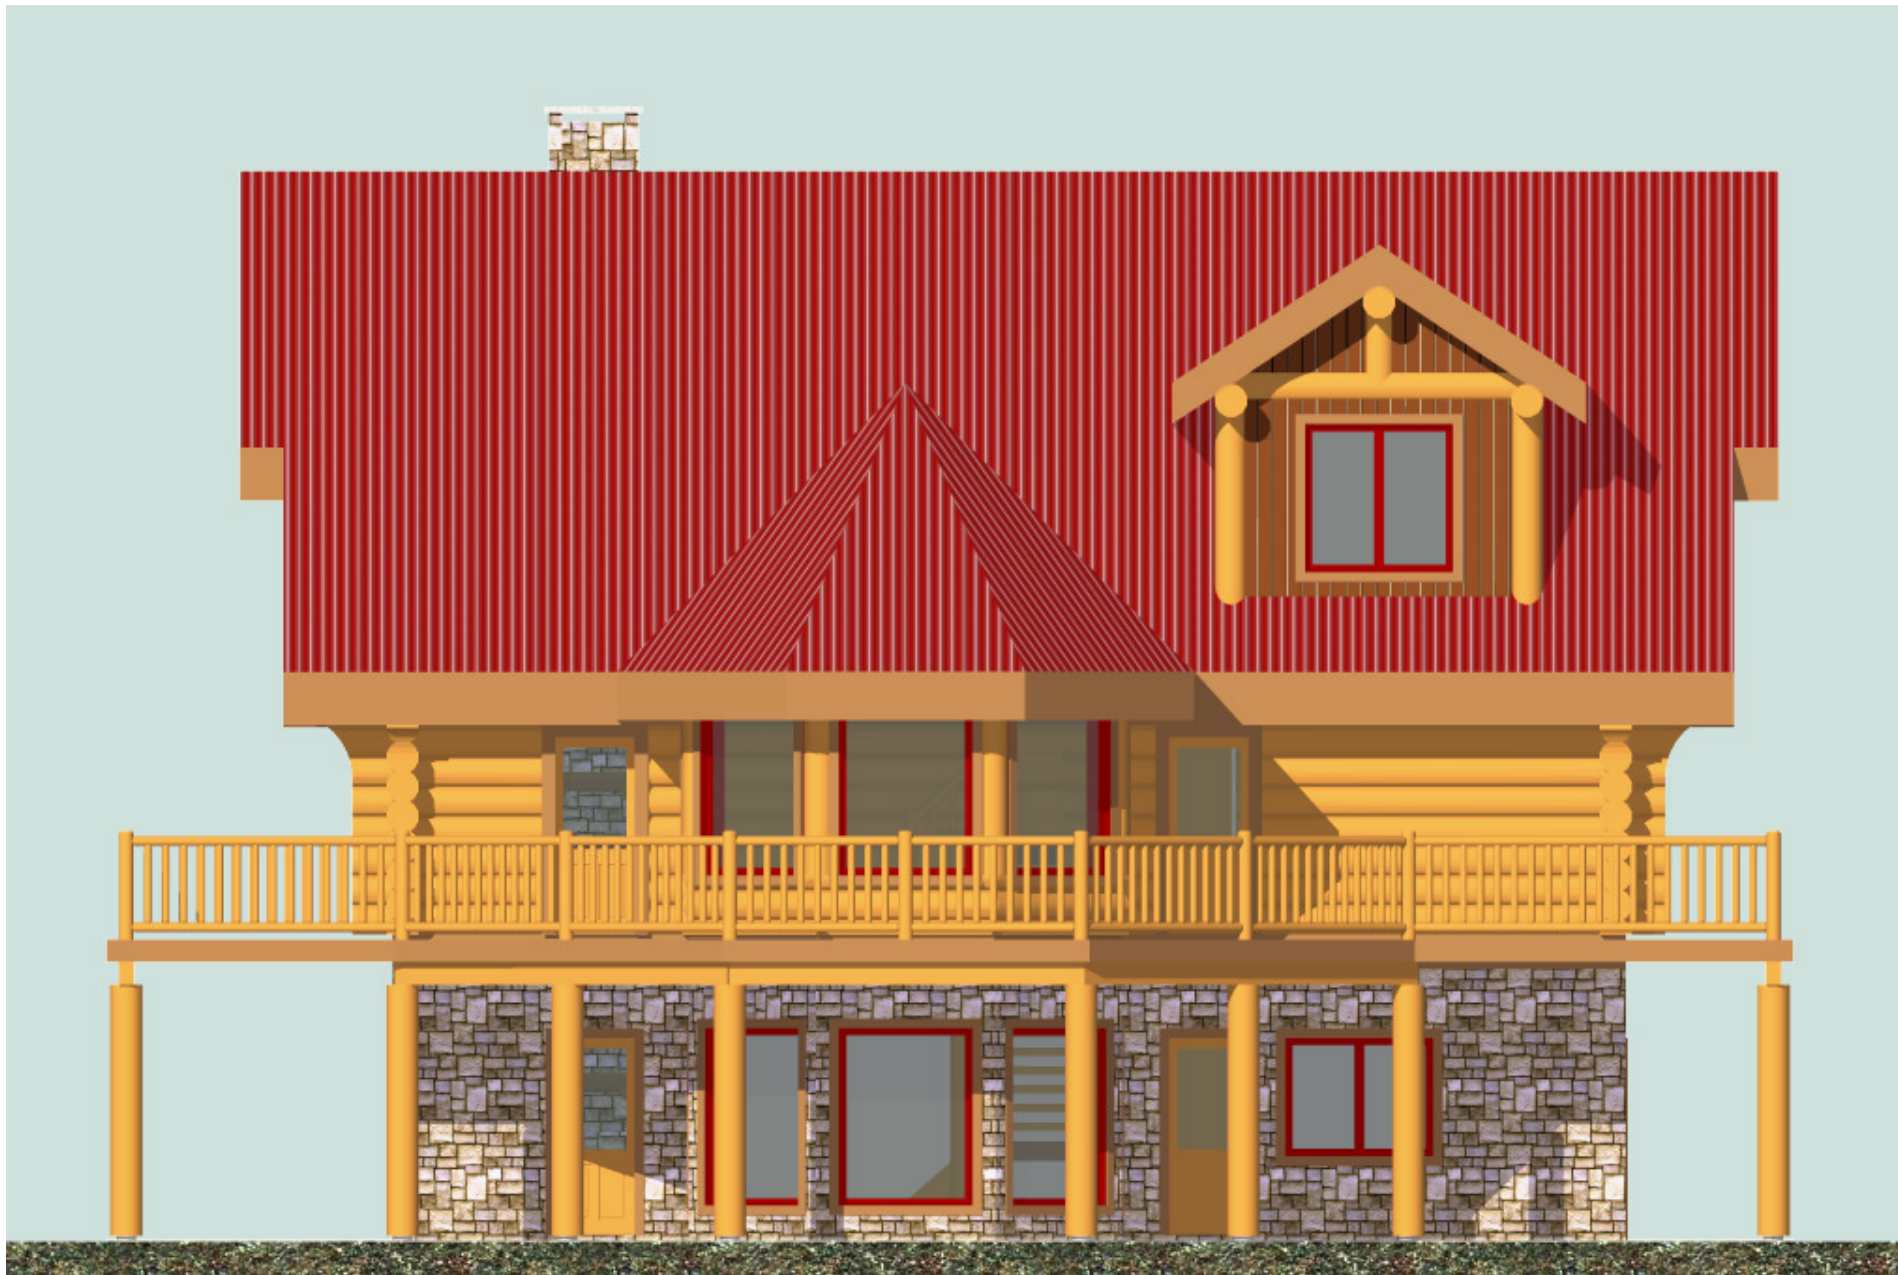

PRELIMINARY ONLY NOT FOR CONSTRUCTION

7/17/2008



DO NOT SCALE DRAWINGS

MALAKWA B.C, CANADA
PHONE: (250) 836-3854
FAX : (250) 836-3874

NOTES:

THE OWNER AND BUILDER IS SOLELY RESPONSIBLE FOR VERIFYING CODE COMPLIANCE, ALL DIMENSIONS, AND STRUCTURAL INTEGRITY PRIOR TO CONSTRUCTION.

THIS DRAWING MAY NOT BE REPRODUCED, TRANSMITTED, DISTRIBUTED, OR USED IN ANY OTHER MANNER WITHOUT PRIOR WRITTEN CONSENT FROM LAKE COUNTRY LOG HOMES.

PROJECT:

SAWATZKY

DRWG TITLE:

**RIGHT ELEVATION
VIEW**

DWG STATUS:

PRELIMS

SCALE:

NTS

SHEET:

A-08



PRELIMINARY ONLY NOT FOR CONSTRUCTION

7/17/2008



DO NOT SCALE DRAWINGS

MALAKWA B.C, CANADA
PHONE: (250) 836-3854
FAX : (250) 836-3874

NOTES:
 THE OWNER AND BUILDER IS SOLELY RESPONSIBLE
 FOR VERIFYING CODE COMPLIANCE,
 ALL DIMENSIONS, AND STRUCTURAL INTEGRITY
 PRIOR TO CONSTRUCTION.
 THIS DRAWING MAY NOT BE REPRODUCED,
 TRANSMITTED, DISTRIBUTED, OR USED IN
 ANY OTHER MANNER WITHOUT PRIOR WRITTEN
 CONSENT FROM LAKE COUNTRY LOG HOMES.

PROJECT:

SAWATZKY

DRWG TITLE:

**REAR ELEVATION
VIEW**

DWG STATUS:

PRELIMS

SCALE:

NTS

SHEET:

A-09



PRELIMINARY ONLY NOT FOR CONSTRUCTION

7/17/2008



DO NOT SCALE DRAWINGS

MALAKWA B.C, CANADA
PHONE: (250) 836-3854
FAX : (250) 836-3874

NOTES:

THE OWNER AND BUILDER IS SOLELY RESPONSIBLE FOR VERIFYING CODE COMPLIANCE, ALL DIMENSIONS, AND STRUCTURAL INTEGRITY PRIOR TO CONSTRUCTION.

THIS DRAWING MAY NOT BE REPRODUCED, TRANSMITTED, DISTRIBUTED, OR USED IN ANY OTHER MANNER WITHOUT PRIOR WRITTEN CONSENT FROM LAKE COUNTRY LOG HOMES.

PROJECT:

SAWATZKY

DRWG TITLE:

LEFT ELEVATION VIEW

DWG STATUS:

PRELIMS

SCALE:

NTS

SHEET:

A-10