


7/10/2013

Prelim 8.5 x 11"

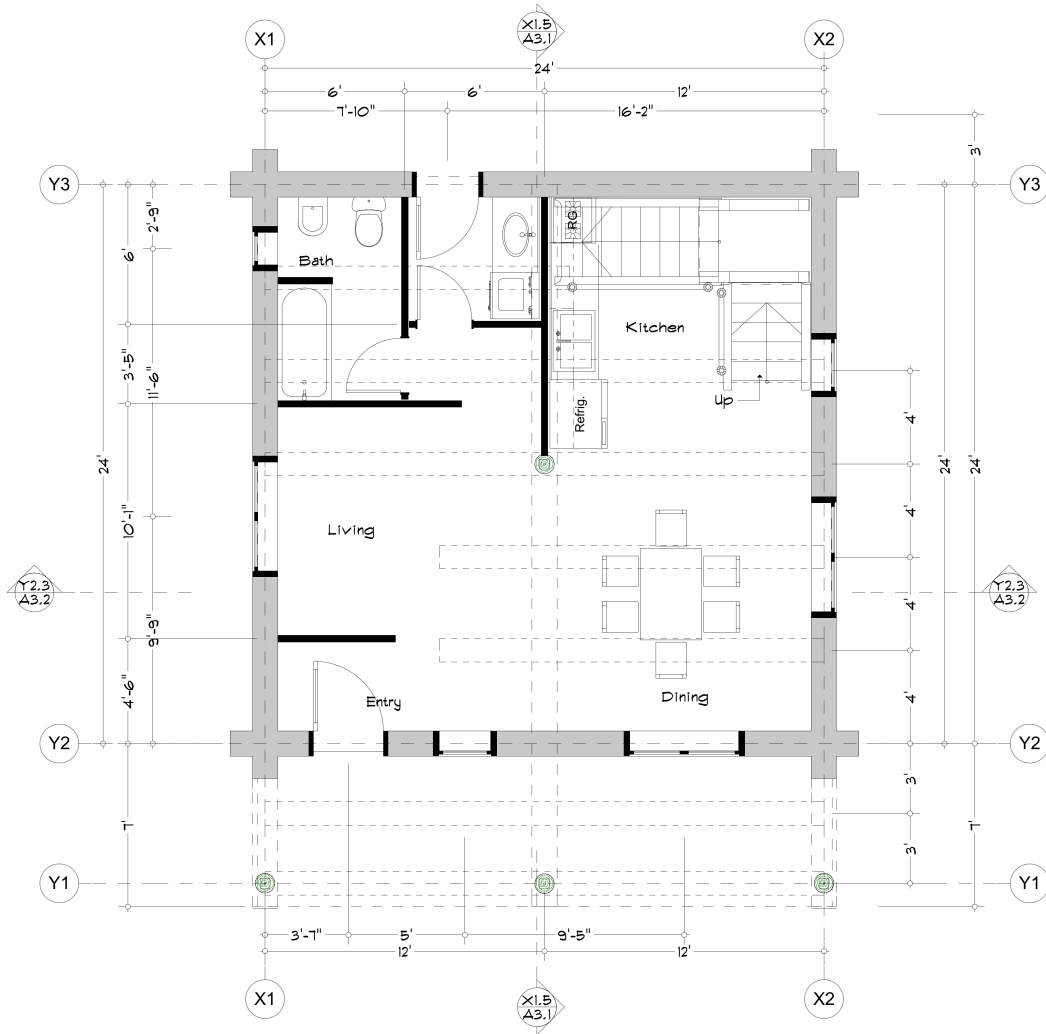

# Main Floor Plan

SCALE: 1/8" = 1'-0"

## Square Footage

Main Floor: 576

Upper Floor: 400

1/8" = 1'-0"



9

Lake Country Log Homes  
 Main Floor Plan

7/10/2013

Prelim 8.5 x 11"

Lake Country Log Homes  
 Upper Floor Plan

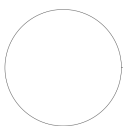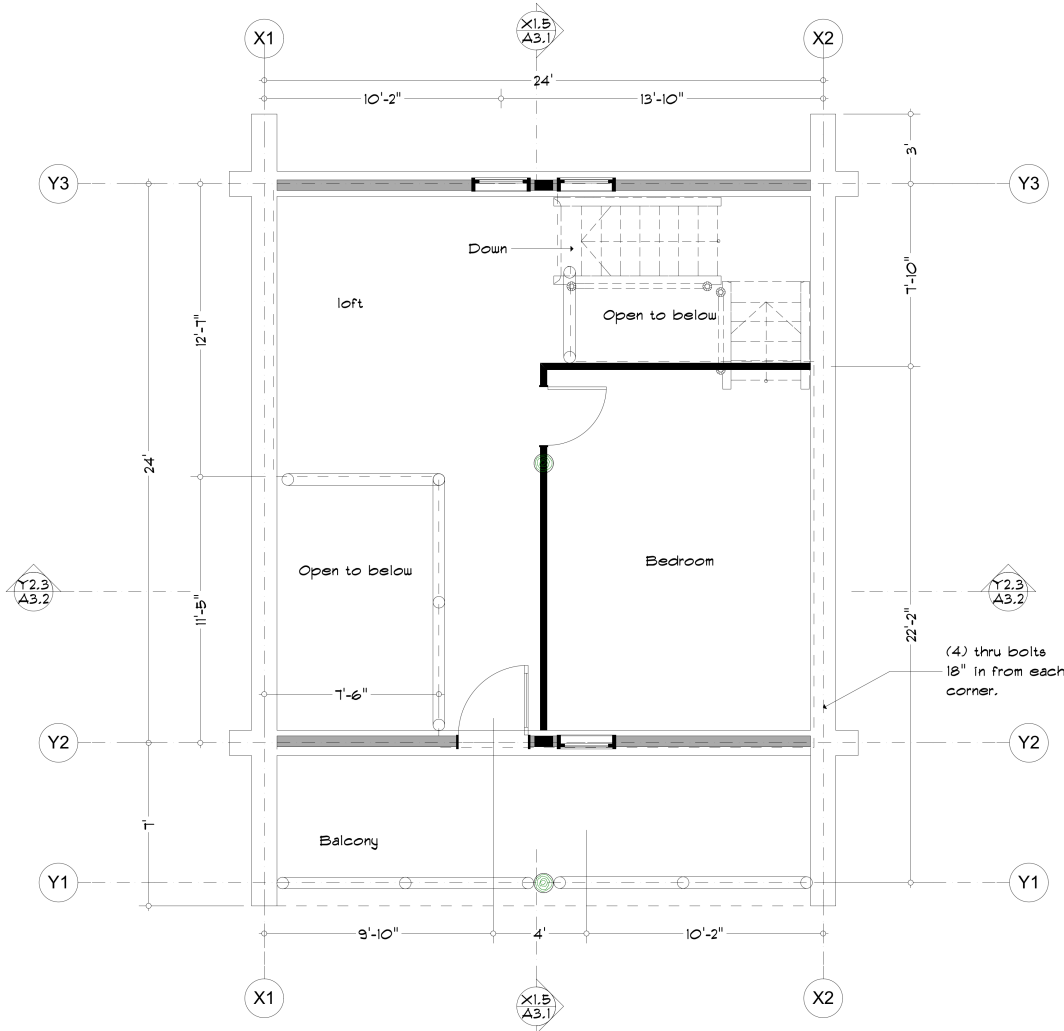

Upper Prelim

SCALE: 1/8" = 1'-0"

Square Footage


Main Floor: 576  
 Upper Floor: 400

1/8" = 1'-0"

10

7/10/2013

Prelim 8.5 x 11"

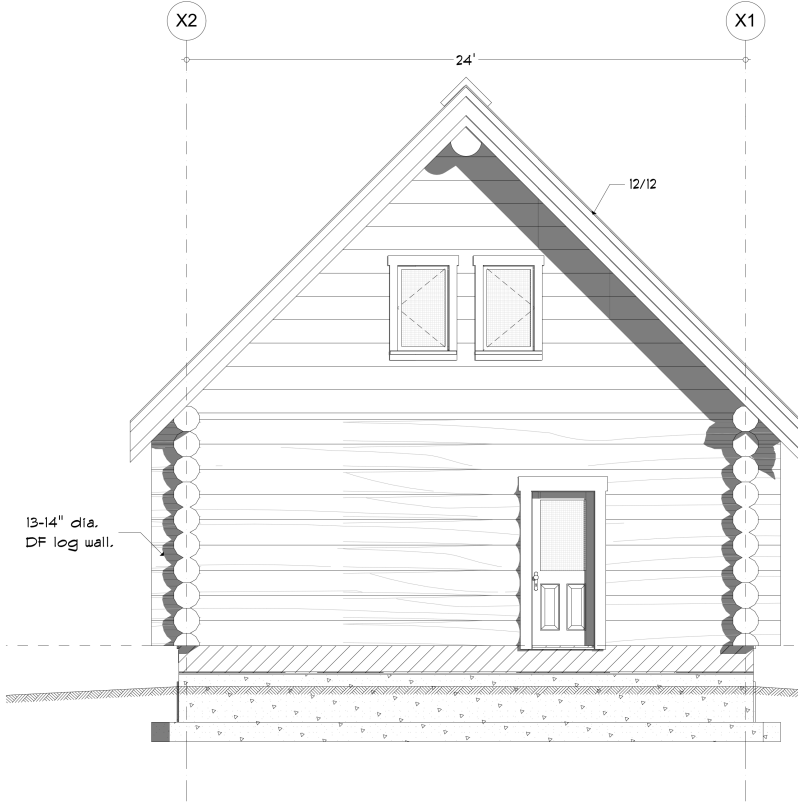

13-14" dia.  
 DF log wall.

24'

12/12


X2

X1

S

## South Elevation

SCALE: 1/8" = 1'-0"

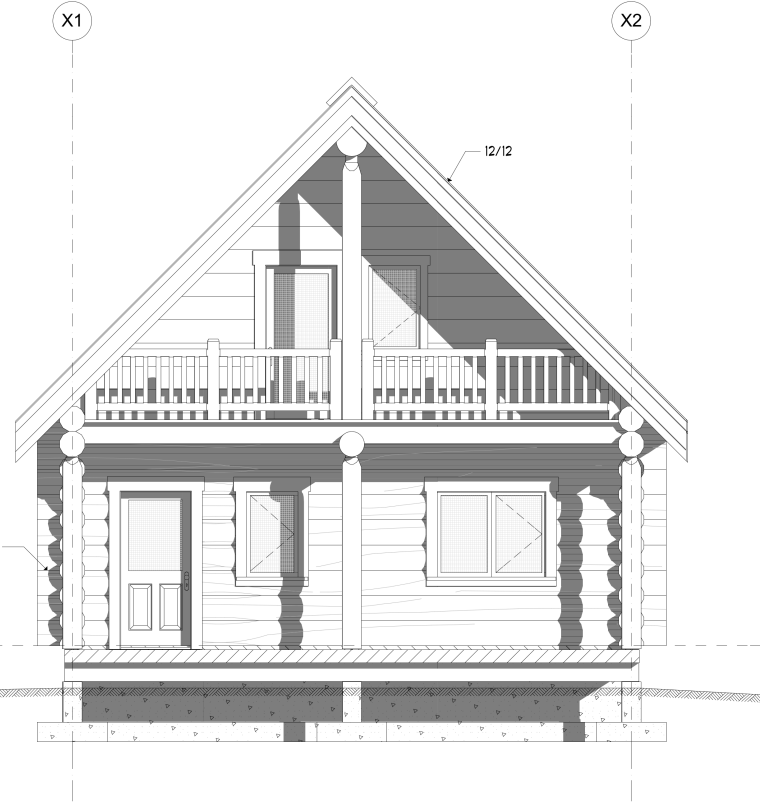

4" dia.  
 log wall.

12/12

X1

X2

N

## North Elevation



SCALE: 1/8" = 1'-0"

Lake Country Log Homes  
 North & South Elevation

1/8" = 1'-0"

7/10/2013

Prelim 8.5 x 11"

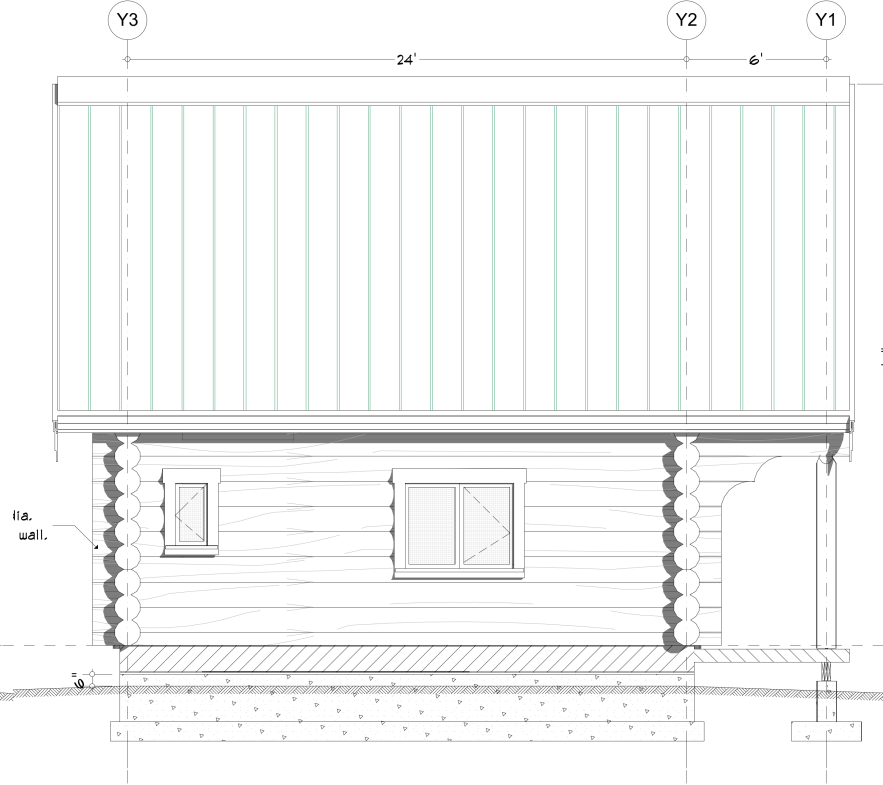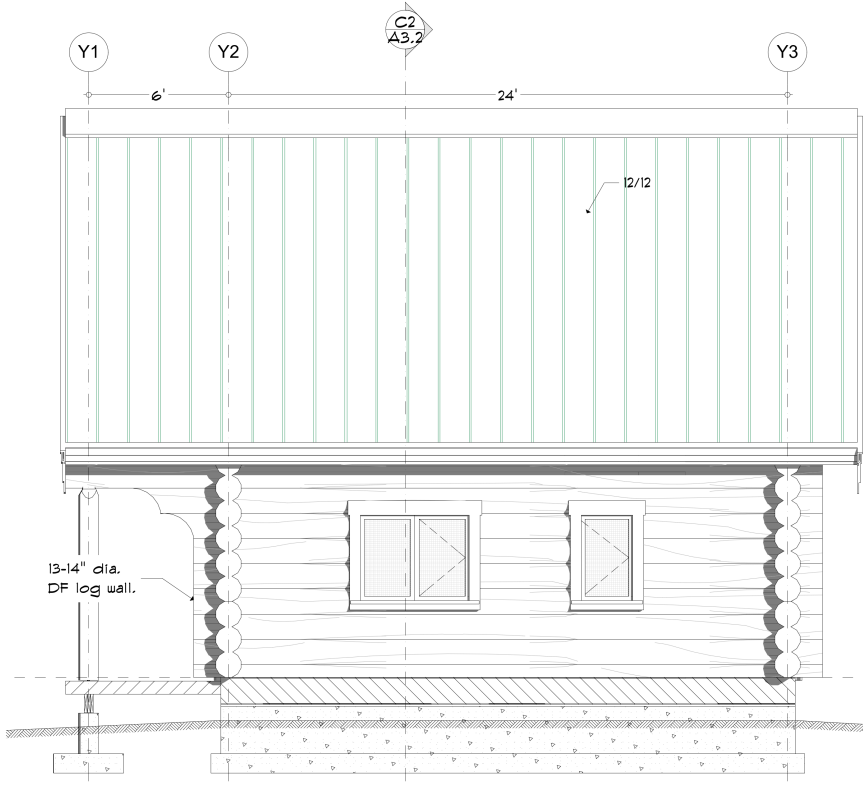

W

**West Elevation**

SCALE: 1/8" = 1'-0"

E

**East Elevation**


SCALE: 1/8" = 1'-0"

Lake Country Log Homes  
 West & East Elevation

1/8" = 1'-0"

7/10/2013

Prelim 8.5 x 11"

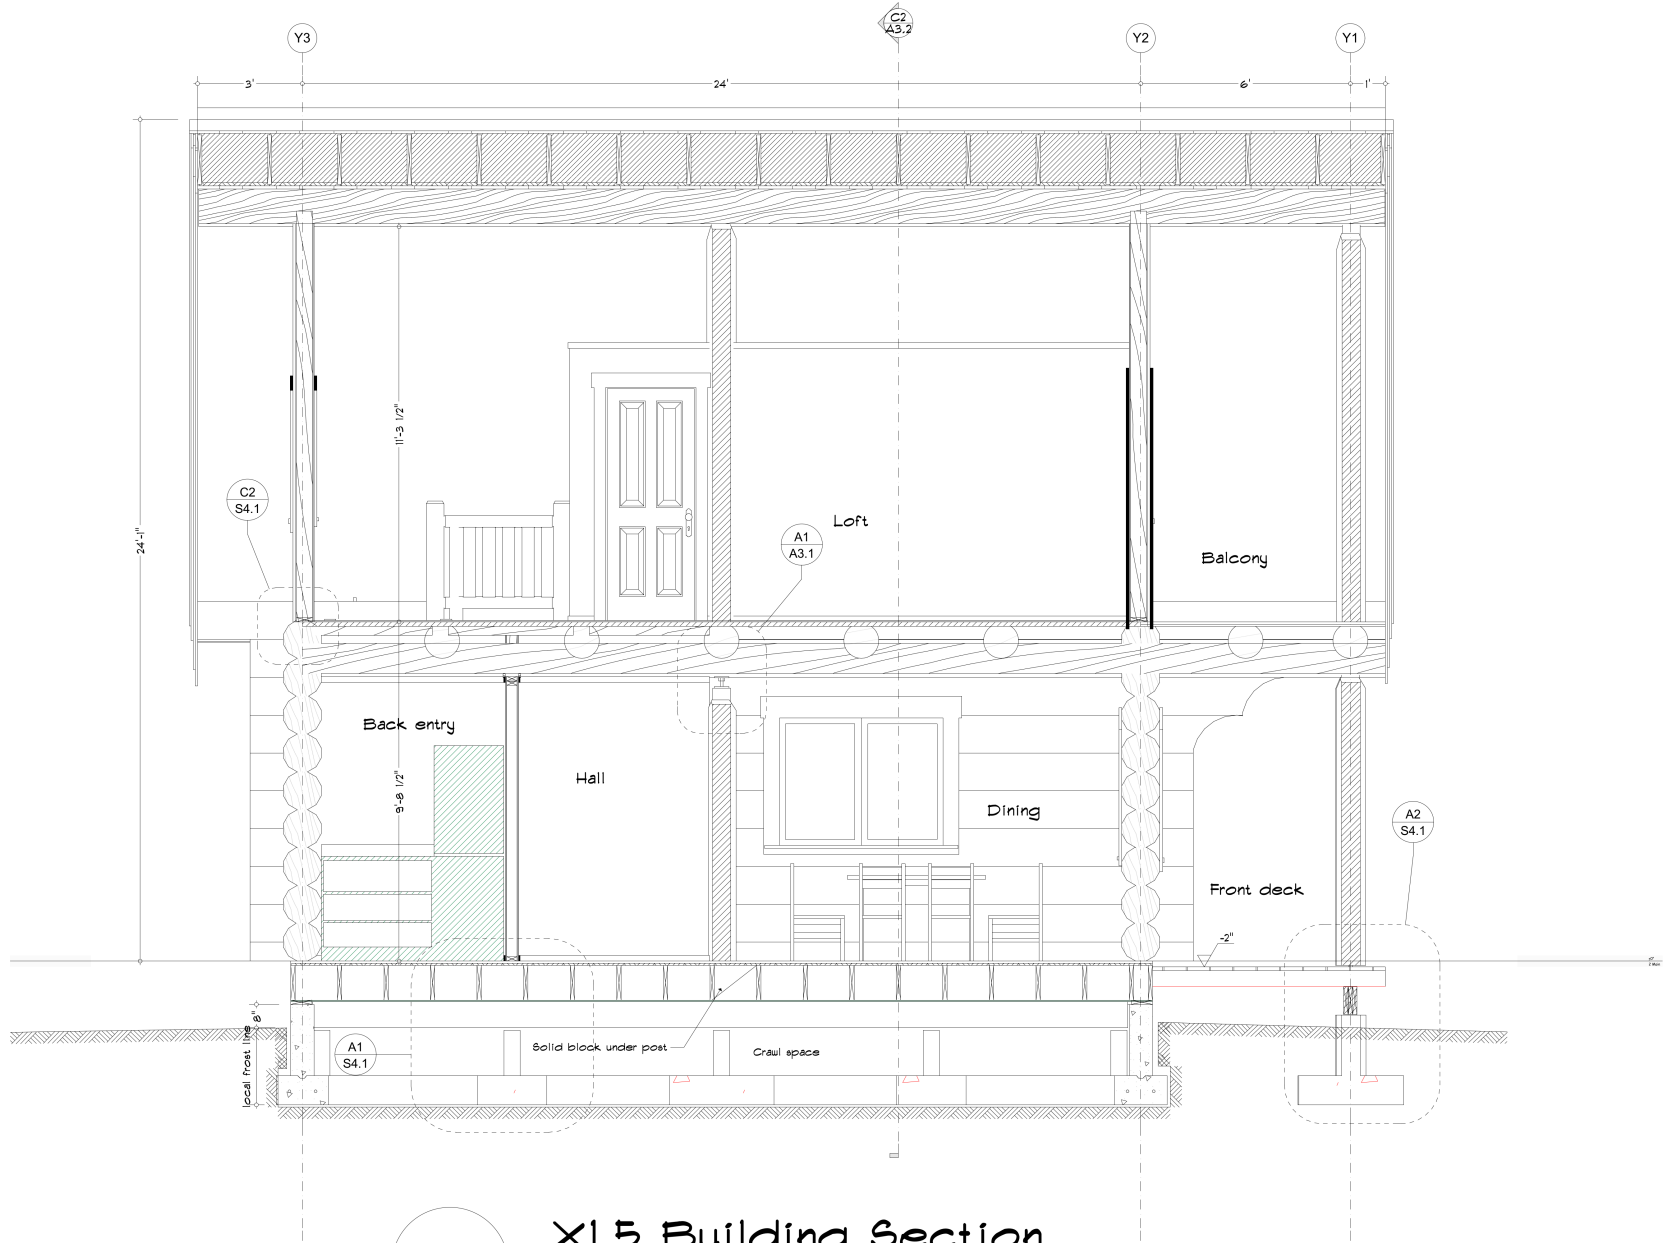


**X1.5** X1.5 Building Section  
 SCALE: 3/16" = 1'-0"

**Lake Country Log Homes**  
**Sections**

7/10/2013

Prelim 8.5 x 11"

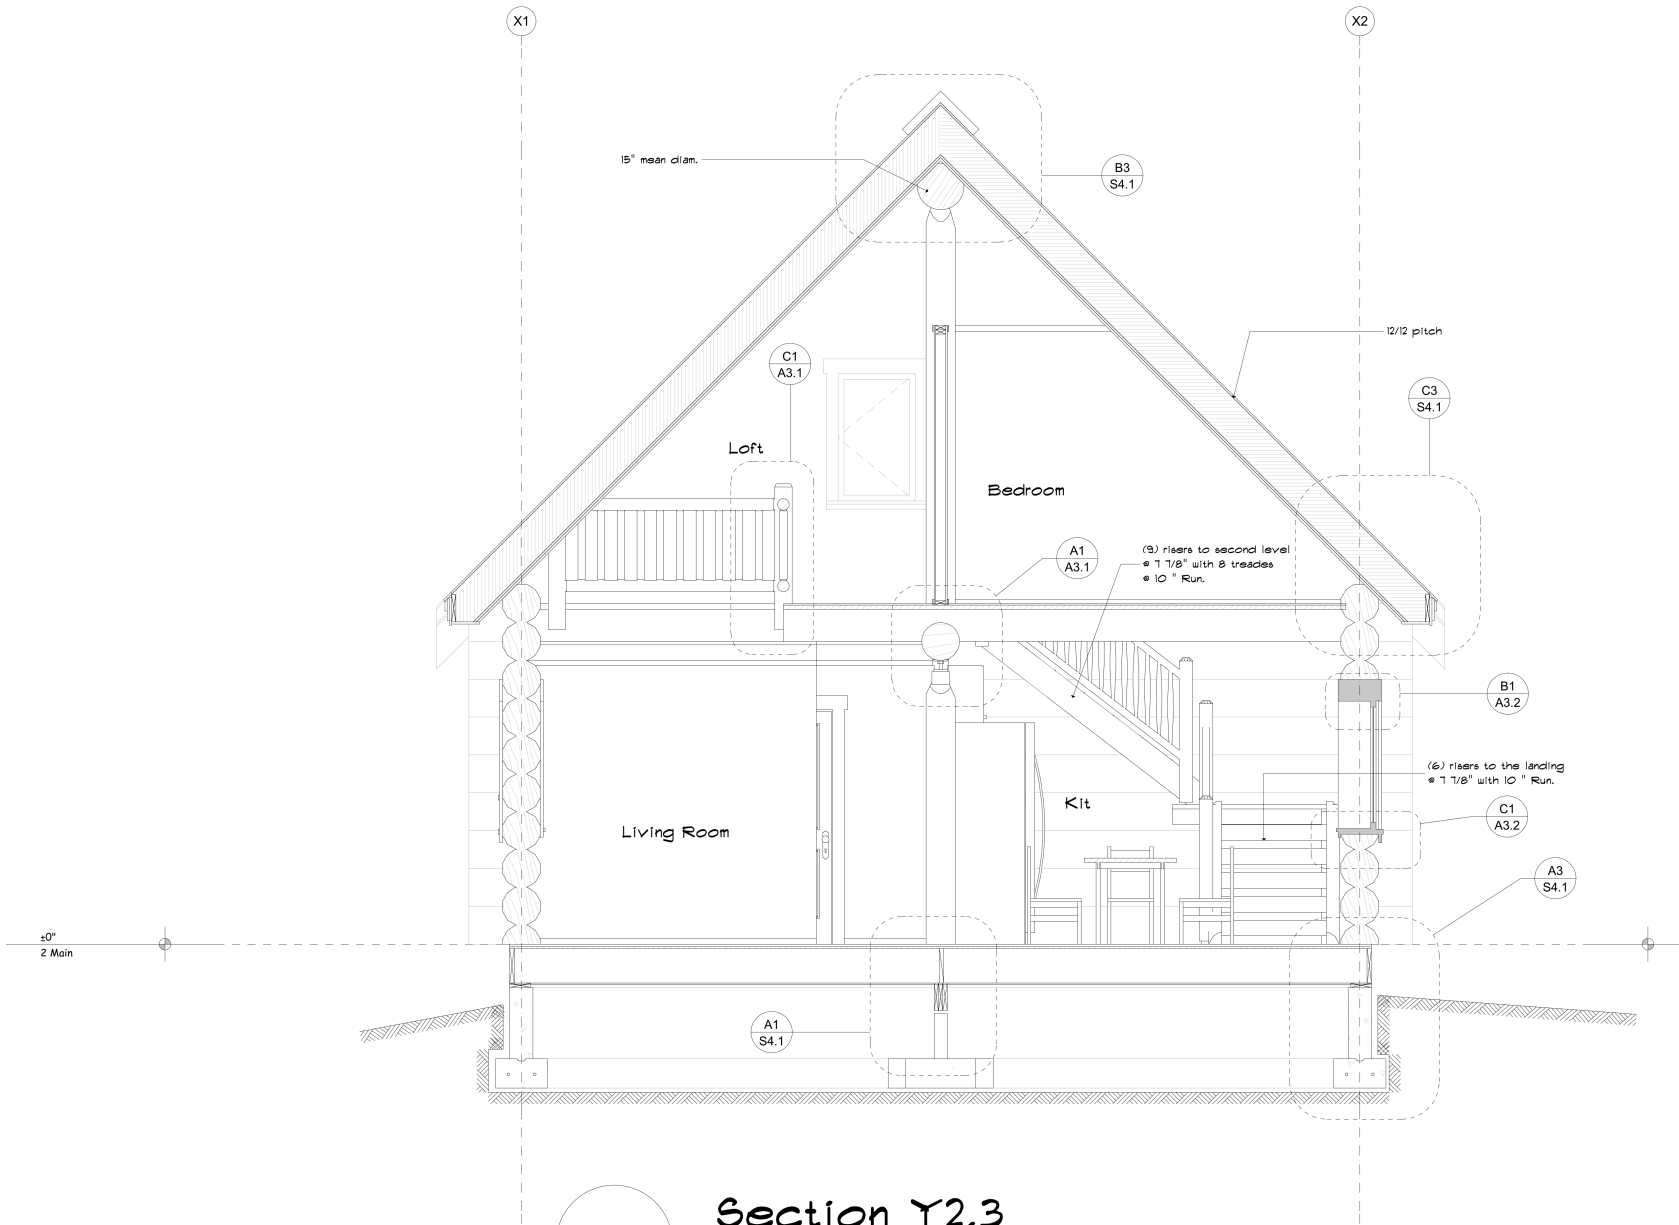

**Y2.3** Section Y2.3  
 SCALE: 3/16" = 1'-0"

Lake Country Log Homes  
 Sections

3/16" = 1'-0"  
 14