

2/17/2016

Portfolio

The Shasta
Perspective 1

1:2.83

19




2/17/2016

Portfolio

The Shasta
Main Floor Plan

1/8" = 1'-0"

20

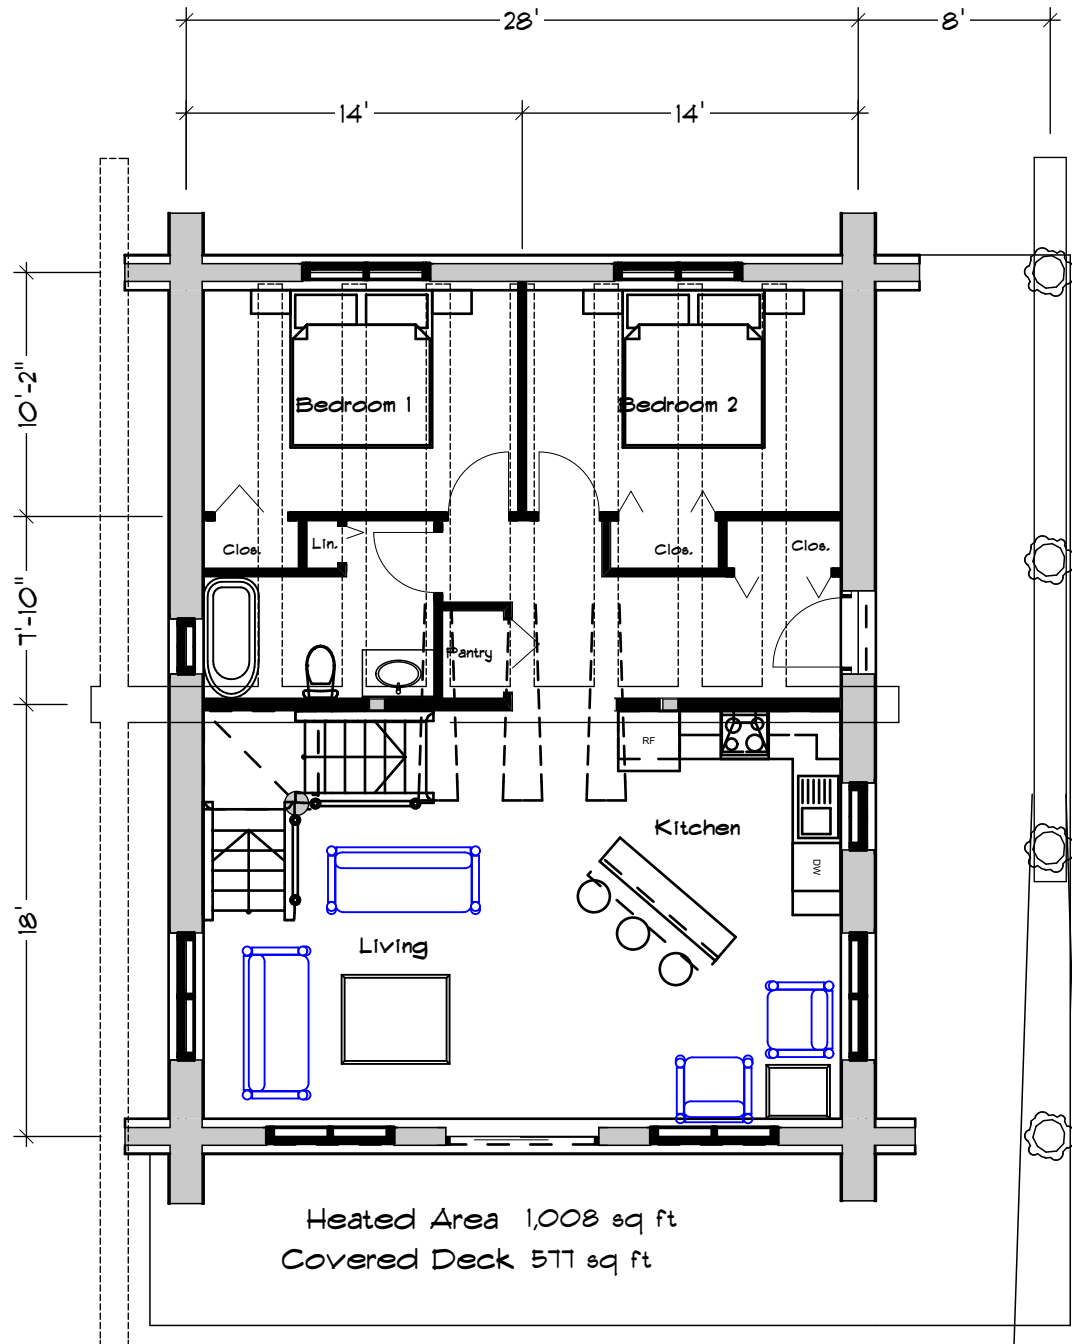


1

Main Floor Plan

SCALE: 1/8" = 1'-0"

The Shasta
Upper Floor Plan

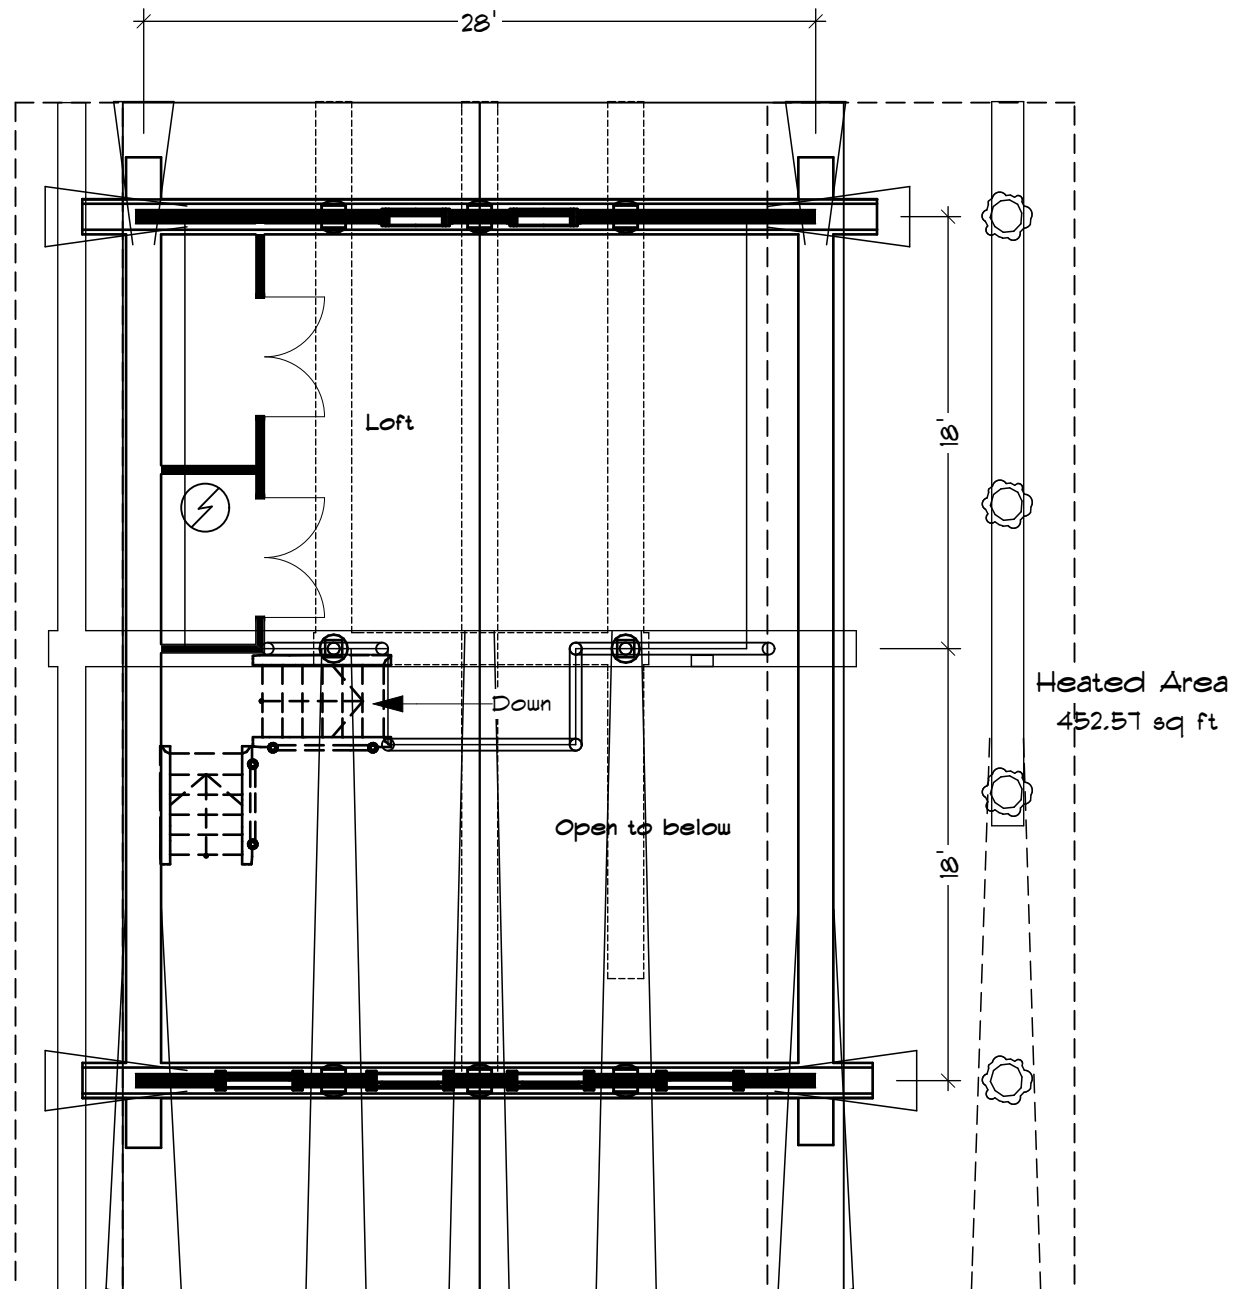

1


Upper Floor Plan

SCALE: 1/8" = 1'-0"

1

North

SCALE: 1/8" = 1'-0"

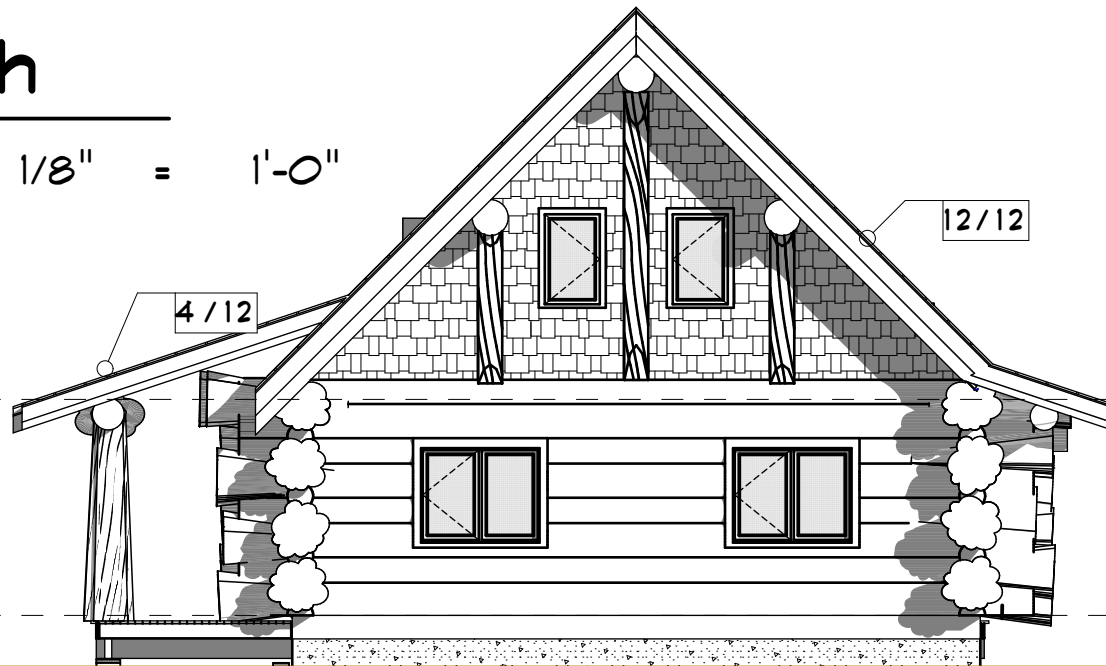

Character post 20"

1

East

SCALE: 1/8" = 1'-0"

2/17/2016

Portfolio

The Shasta
Elevations

1/8" = 1'-0"

22

2/17/2016

Portfolio

The Shasta
Elevations


1/8" = 1'-0"

23

South

1


SCALE: 1/8" = 1'-0"

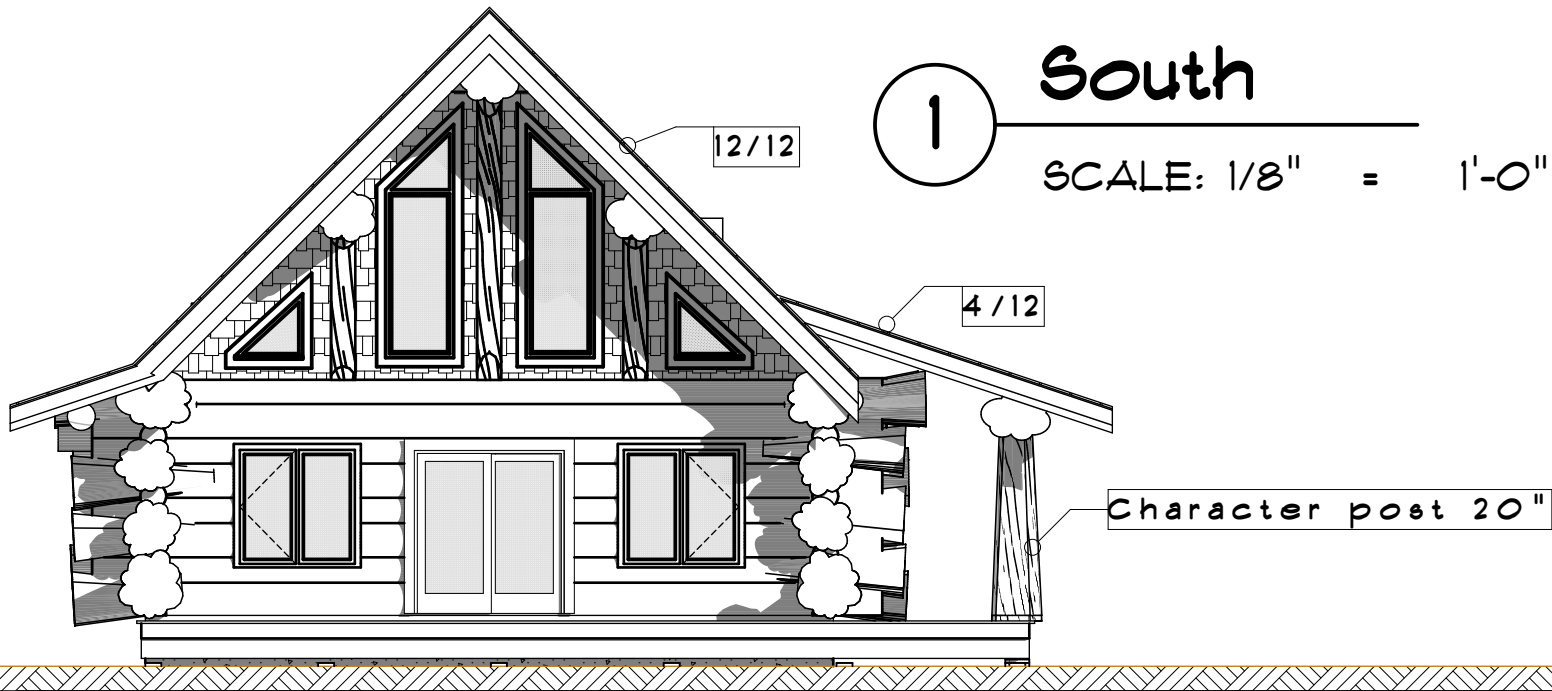


West

1

SCALE: 1/8" = 1'-0"

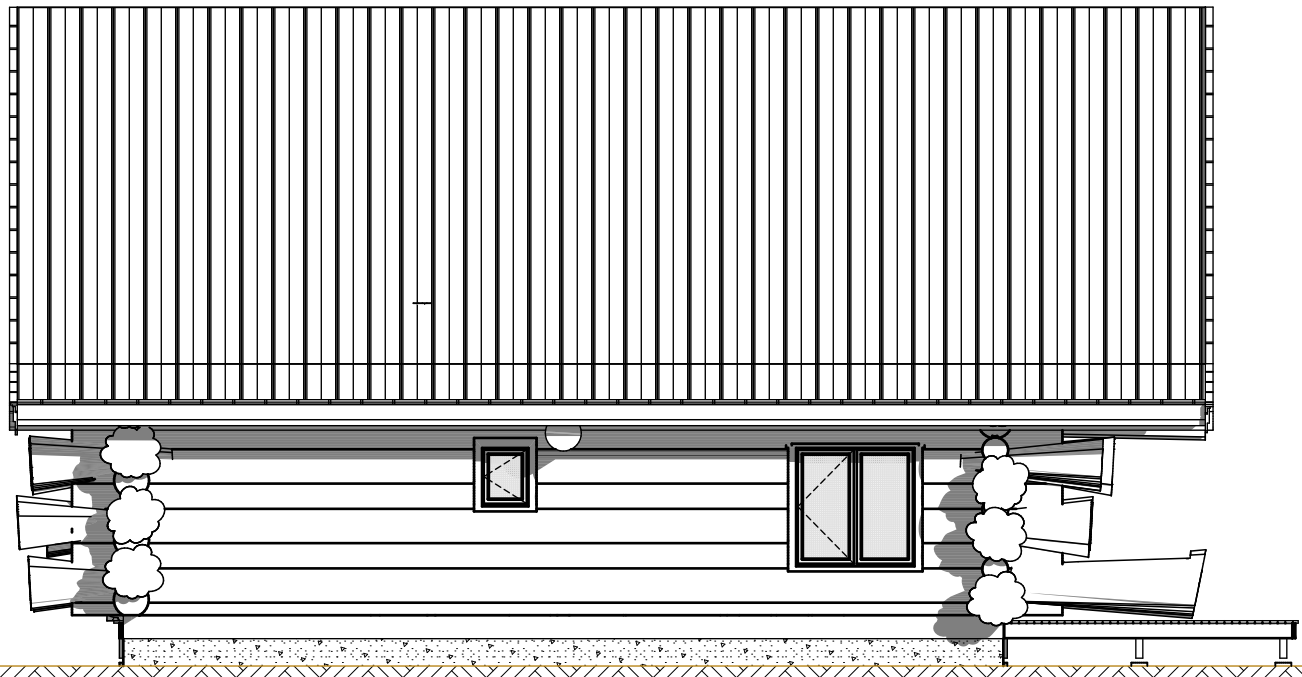

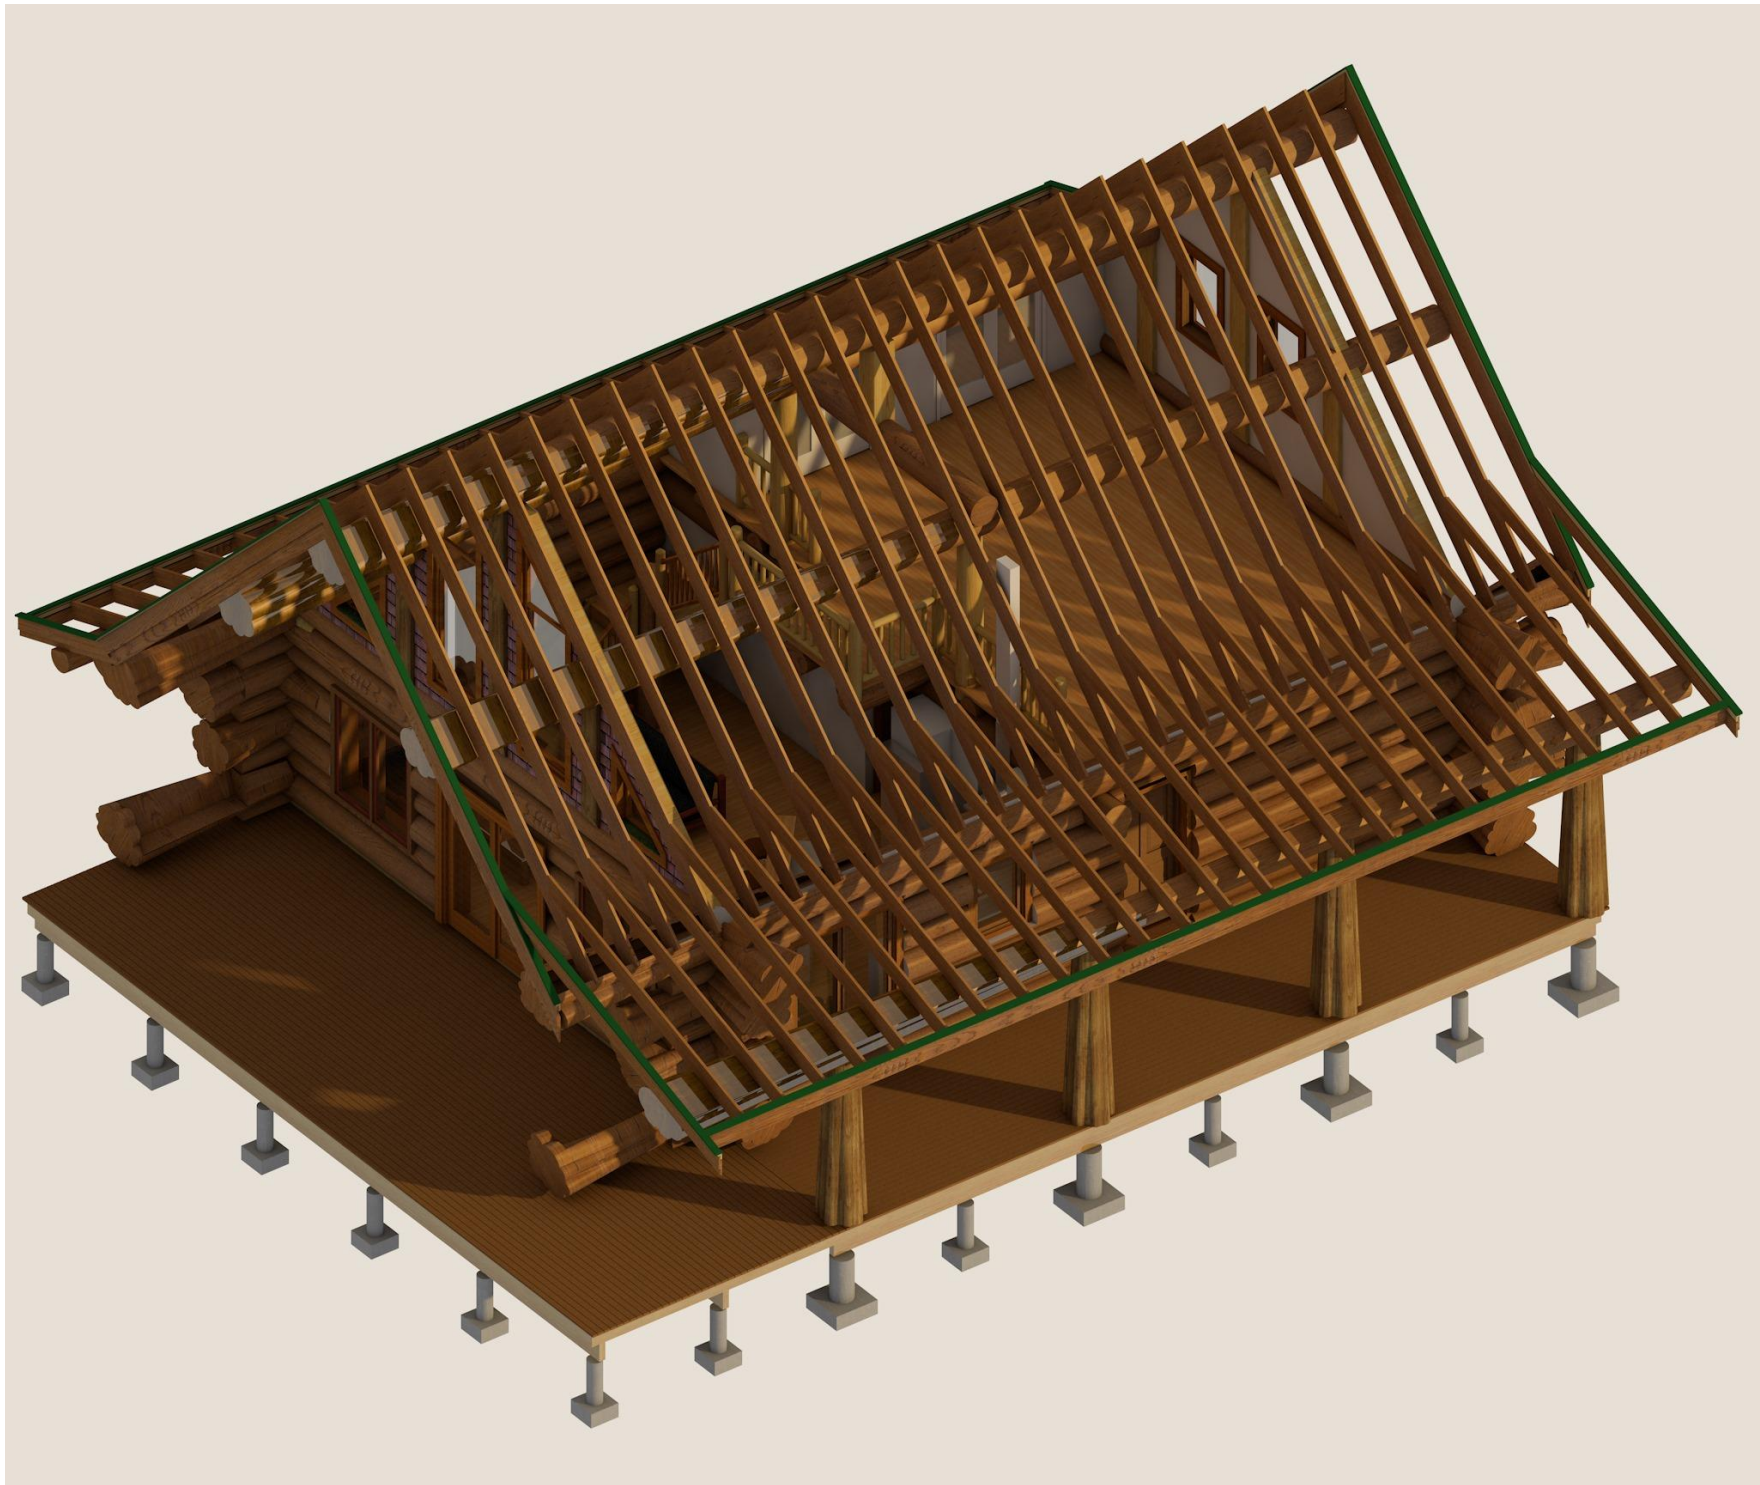

2/17/2016

Portfolio

The Shasta
Roofing off

1:3.11

24