



PO Box 295
 Salmon Arm, British Columbia,
 Canada V1E 4N3
 Web: www.lakecountrylog.com
 Phone: 250-836-3854
 Fax: 250-836-3874





Stock plan

3/4/2020

SUMAS
FRONT RENDER

A1

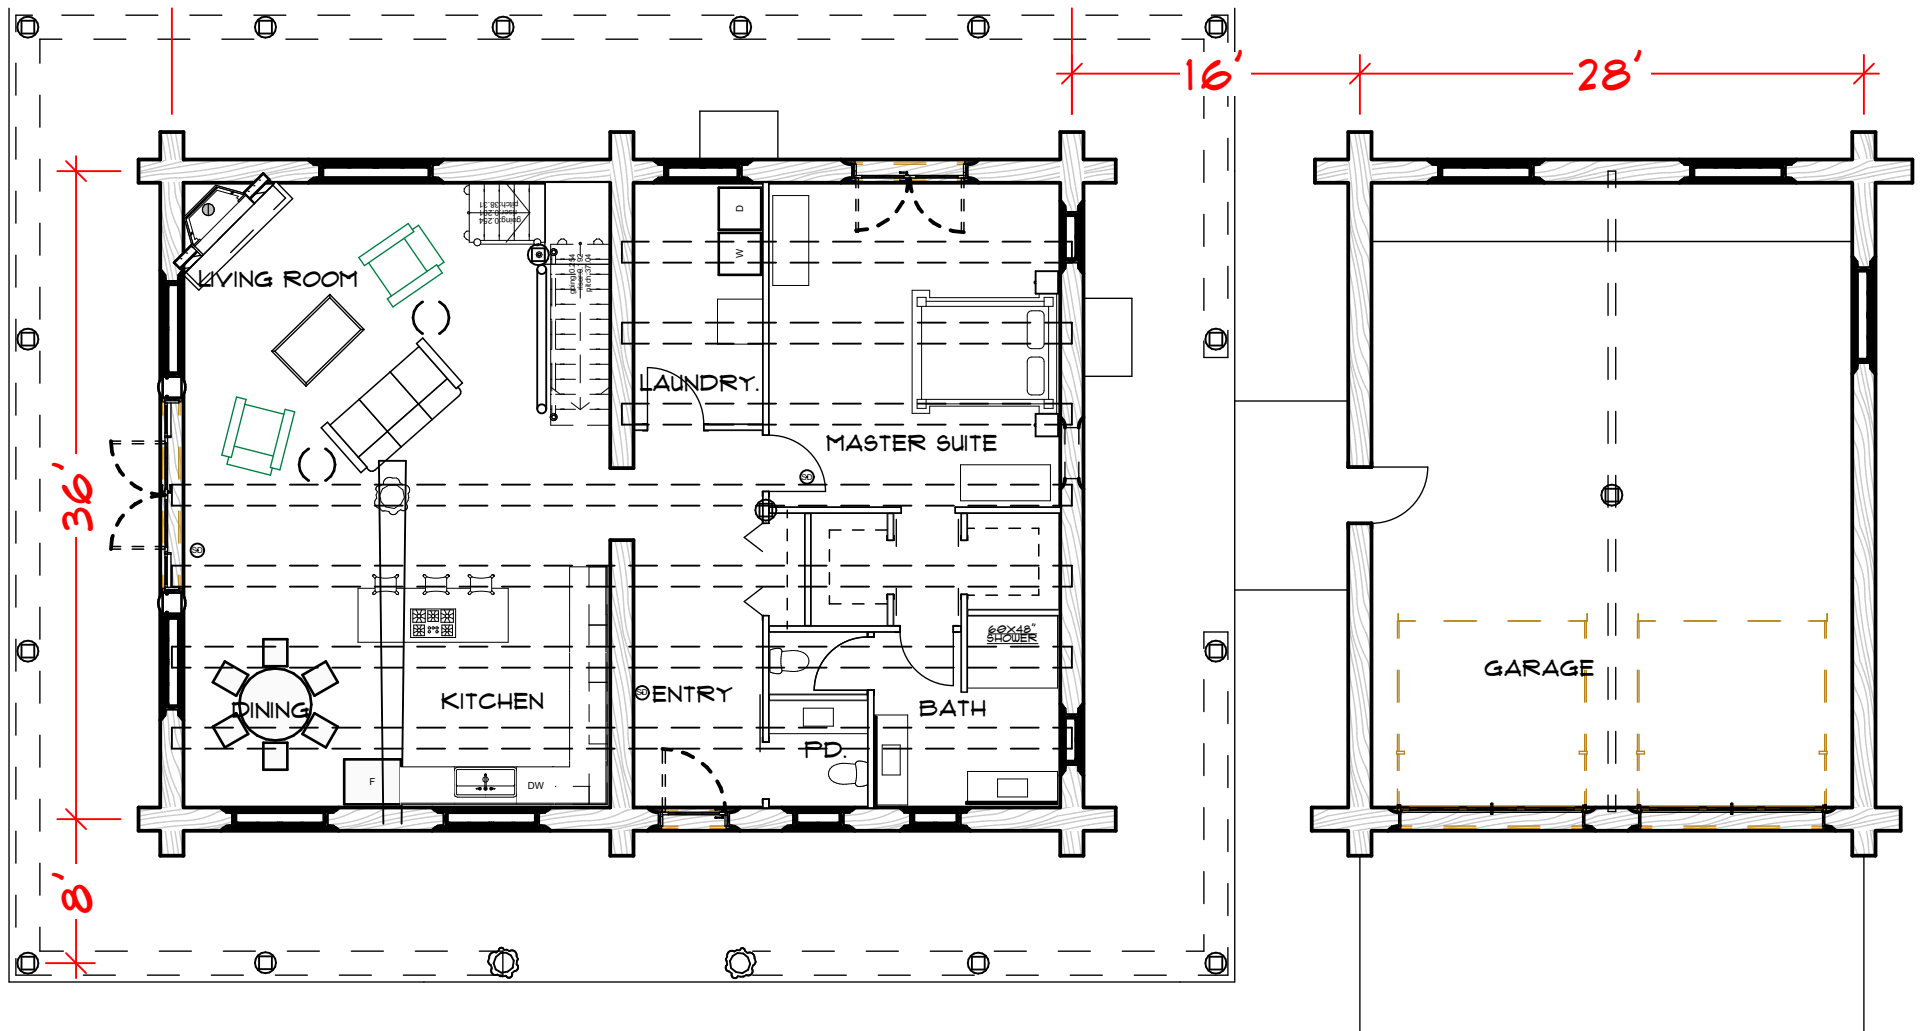

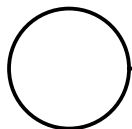
 Main Floor Plan
 SCALE: 3/32" = 1'-0"

PO Box 295
 Salmon Arm, British Columbia,
 Canada V1E 4N3
 Web: www.lakecountrylog.com
 Phone: 250-836-3854
 Fax: 250-836-3874



Stock plan
 3/4/2020

SUMAS
 MAIN FLOOR PLAN

A2




PO Box 295
 Salmon Arm, British Columbia,
 Canada V1E 4N3
 Web: www.lakecountrylog.com
 Phone: 250-836-3854
 Fax: 250-836-3874




Stock plan
 3/4/2020

SUMAS
 MAIN FLOOR PLAN 3D

A3

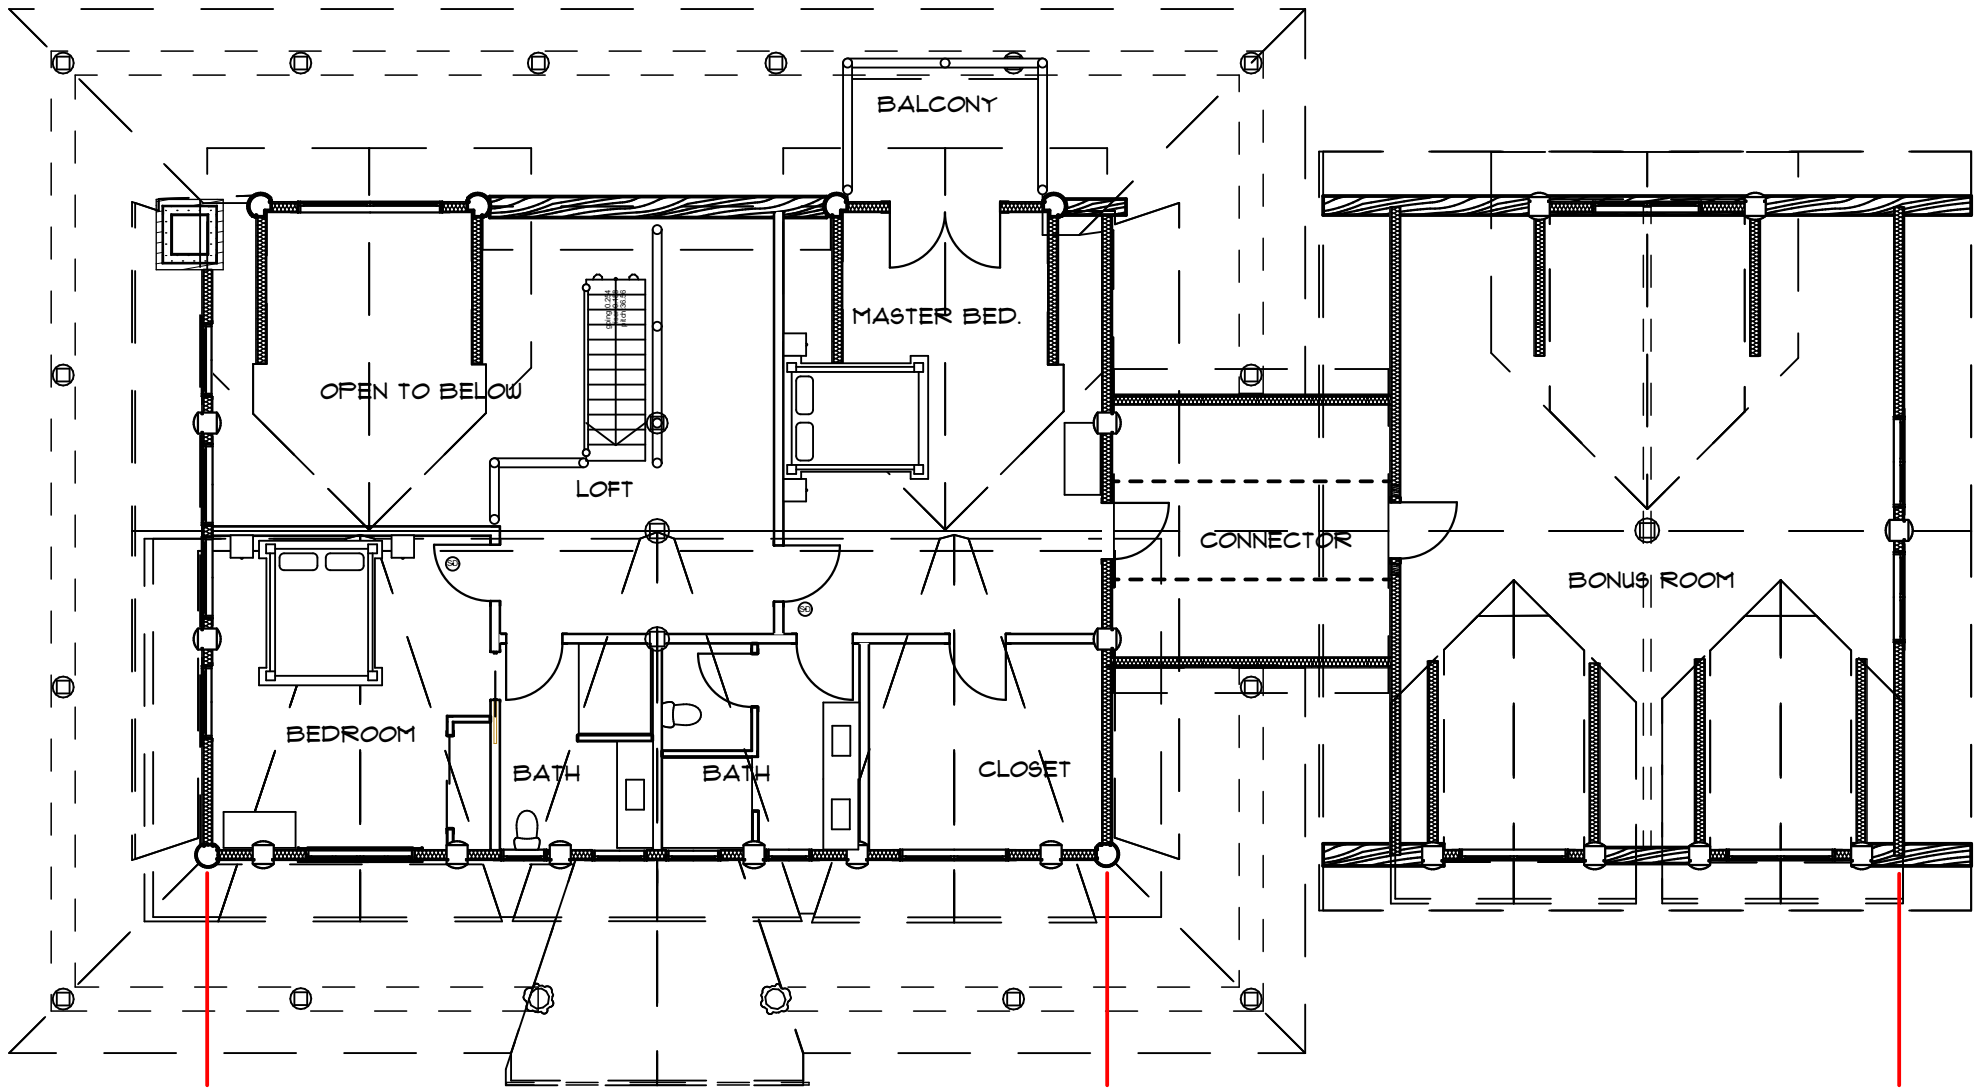

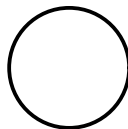
 Upper Floor Plan
 SCALE: 3/32" = 1'-0"

PO Box 295
 Salmon Arm, British Columbia,
 Canada V1E 4N3
 Web: www.lakecountrylog.com
 Phone: 250-836-3854
 Fax: 250-836-3874



Stock plan
 3/4/2020

SUMAS
 UPPER FLOOR PLAN

A4



PO Box 295
 Salmon Arm, British Columbia,
 Canada V1E 4N3
 Web: www.lakecountrylog.com
 Phone: 250-836-3854
 Fax: 250-836-3874




Stock plan

3/4/2020

SUMAS
 UPPER FLOOR PLAN 3D


A5

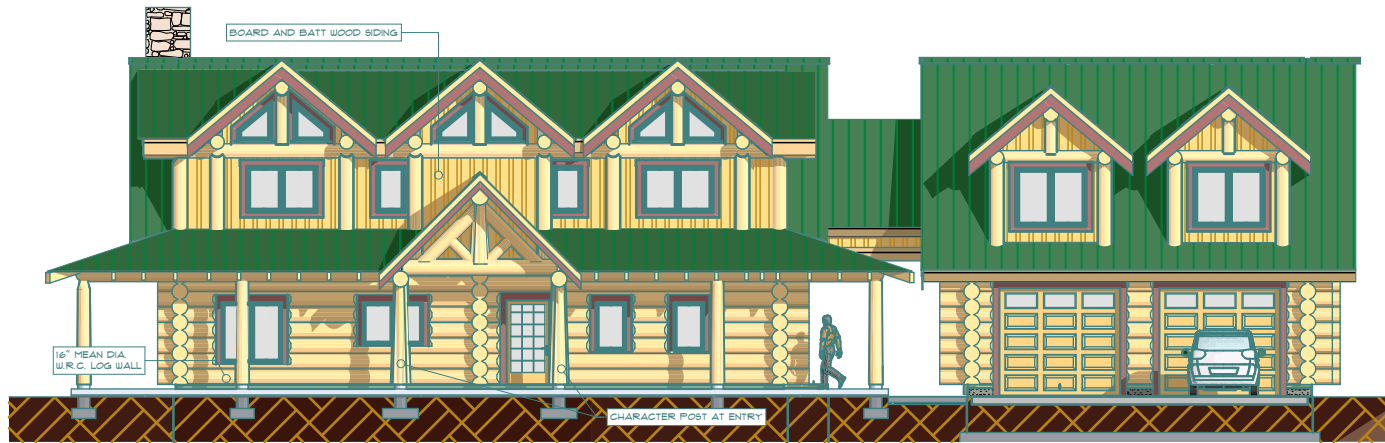

S

South

SCALE: 1/16" = 1'-0"

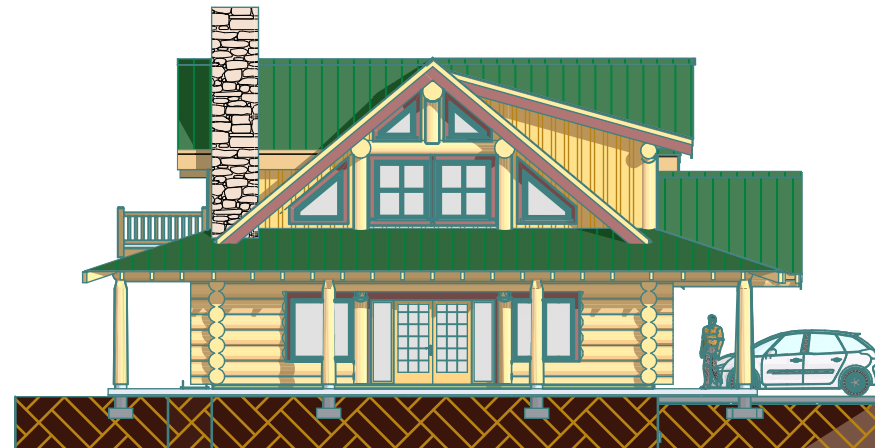

W

West

SCALE: 1/16" = 1'-0"

PO Box 295
Salmon Arm, British Columbia,
Canada V1E 4N3
Web: www.lakecountrylog.com
Phone: 250-836-3854
Fax: 250-836-3874




Stock plan

3/4/2020


SUMAS
SOUTH/ WEST ELEVATION

A6

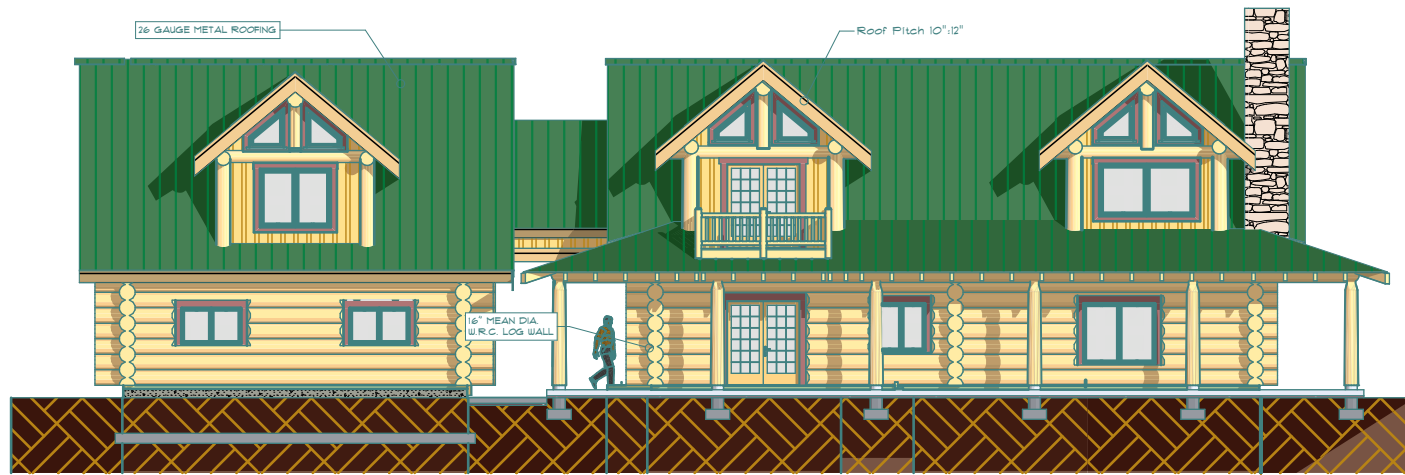

North

SCALE: 1/16" = 1'-0"

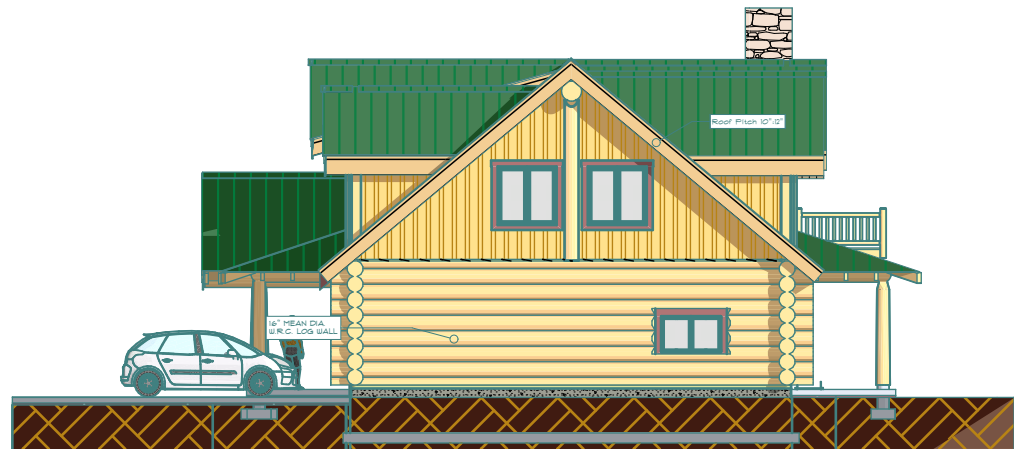

East

SCALE: 1/16" = 1'-0"

PO Box 295
Salmon Arm, British Columbia,
Canada V1E 4N3
Web: www.lakecountrylog.com
Phone: 250-836-3854
Fax: 250-836-3874



Stock plan

3/4/2020

SUMAS
NORTH/ EAST ELEVATION

A1