


# Kokanee

FRONT ELEVATION

20 AUGUST 2009

NOT TO SCALE

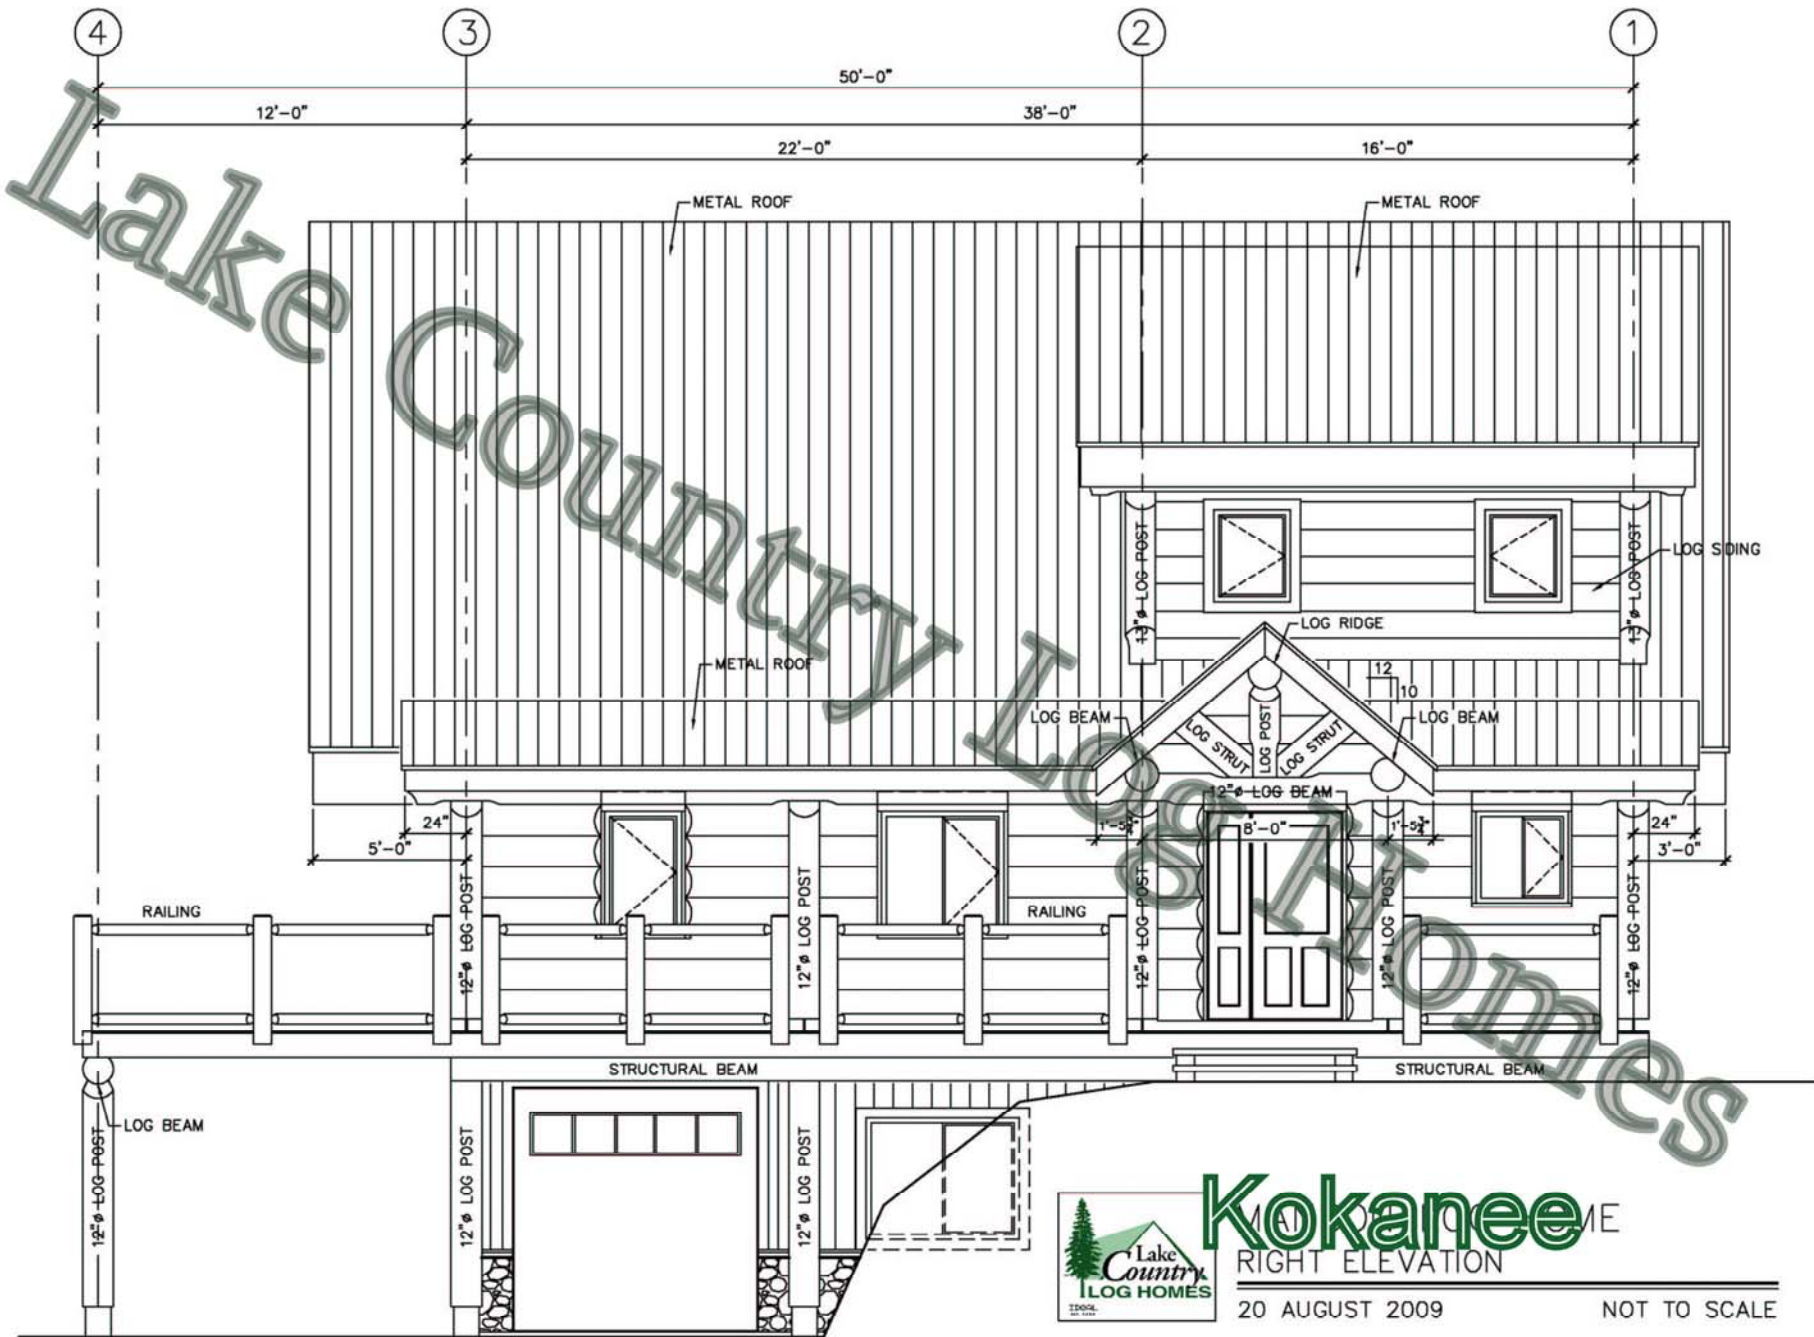


**Kokanee** ME  
 RIGHT ELEVATION

20 AUGUST 2009

NOT TO SCALE

Lake

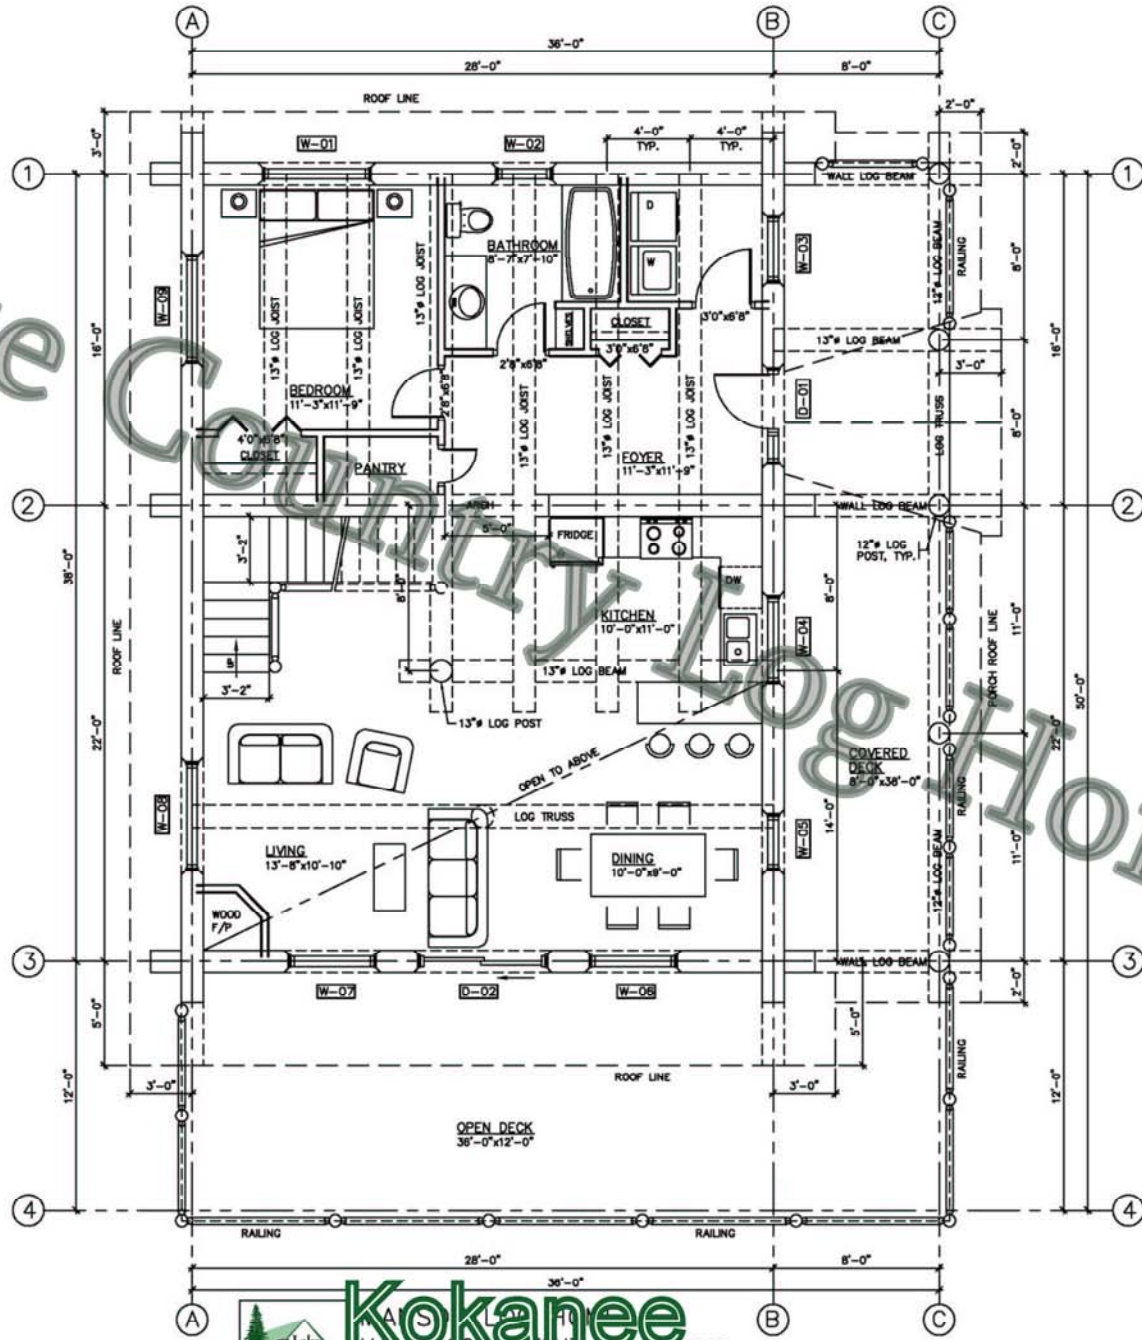


**Kokanee**

AREA: 1064 SQ.FT. 20 AUGUST 2009



Lake

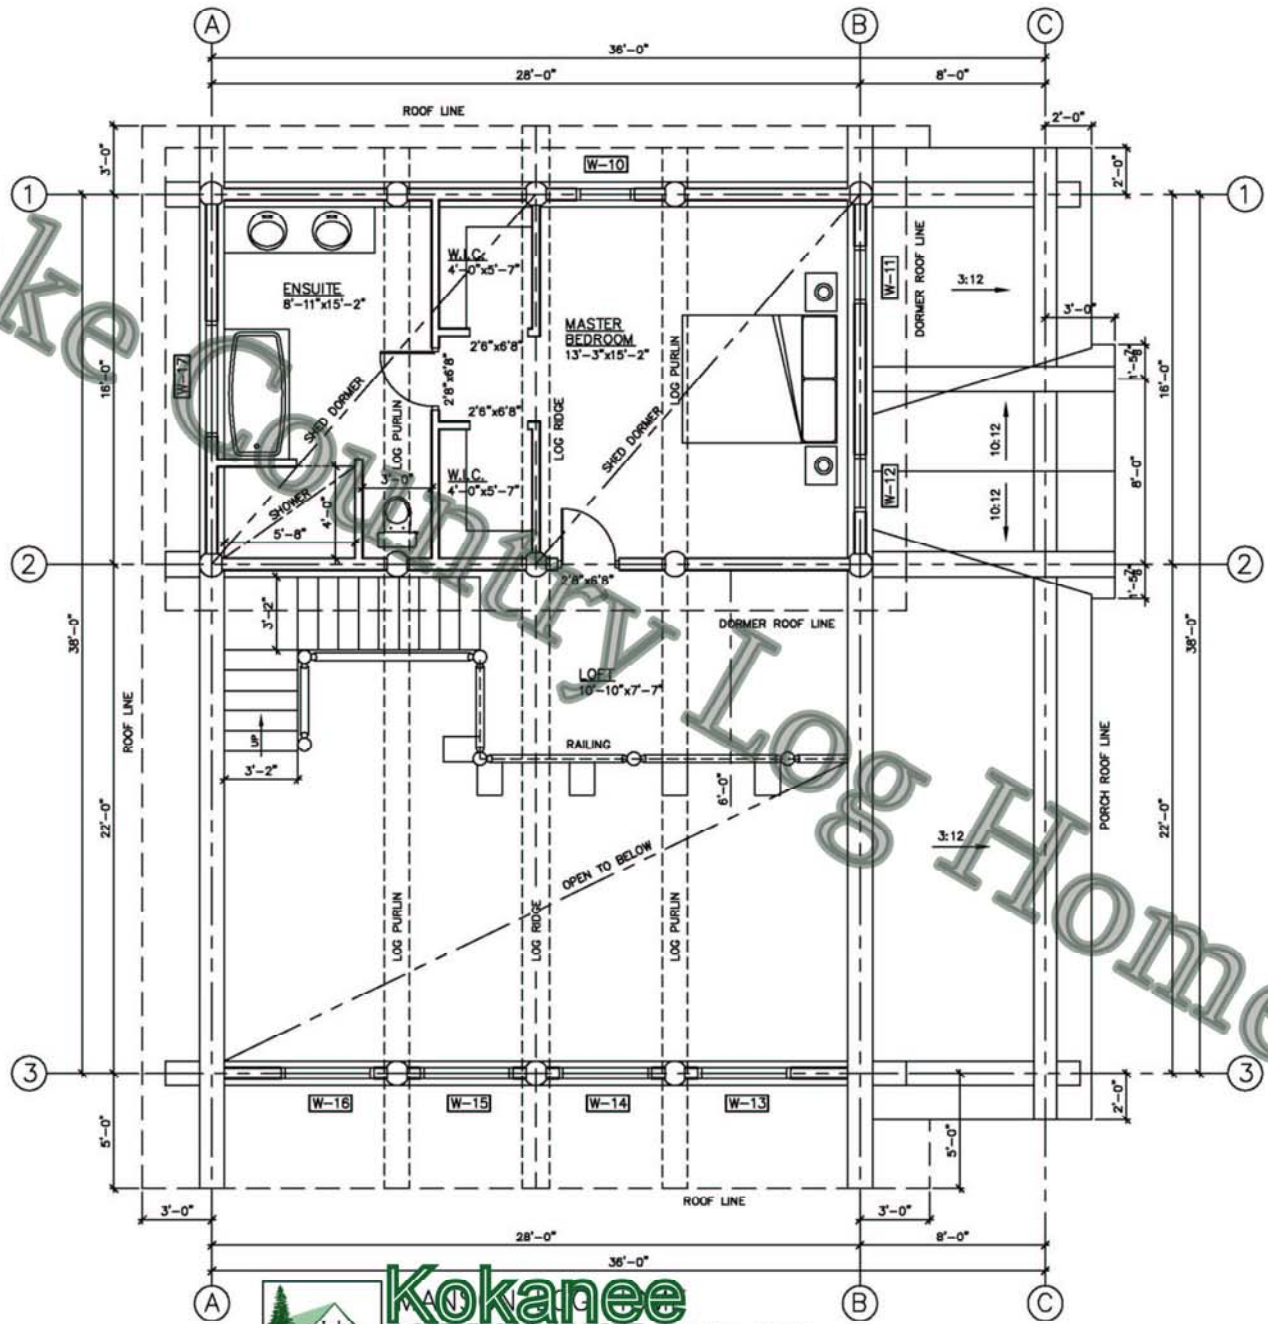

Log Homes



**Kokanee**  
LOFT FLOOR LAYOUT NOT TO SCALE  
AREA: 586 SQ.FT. 20 AUGUST 2009